



Q:\LAND 2017\466 - COURTHOUSE SHADOWS APARTMENTS\00466-01 SITE PLAN DESIGN\00-AUTOCAD\XHP\BTS\0046601E03 - MASTER CONCEPT PLAN\0046600E0304.DWG 4/5/2019 3:36 PM

 

SCALE: 1" = 200'

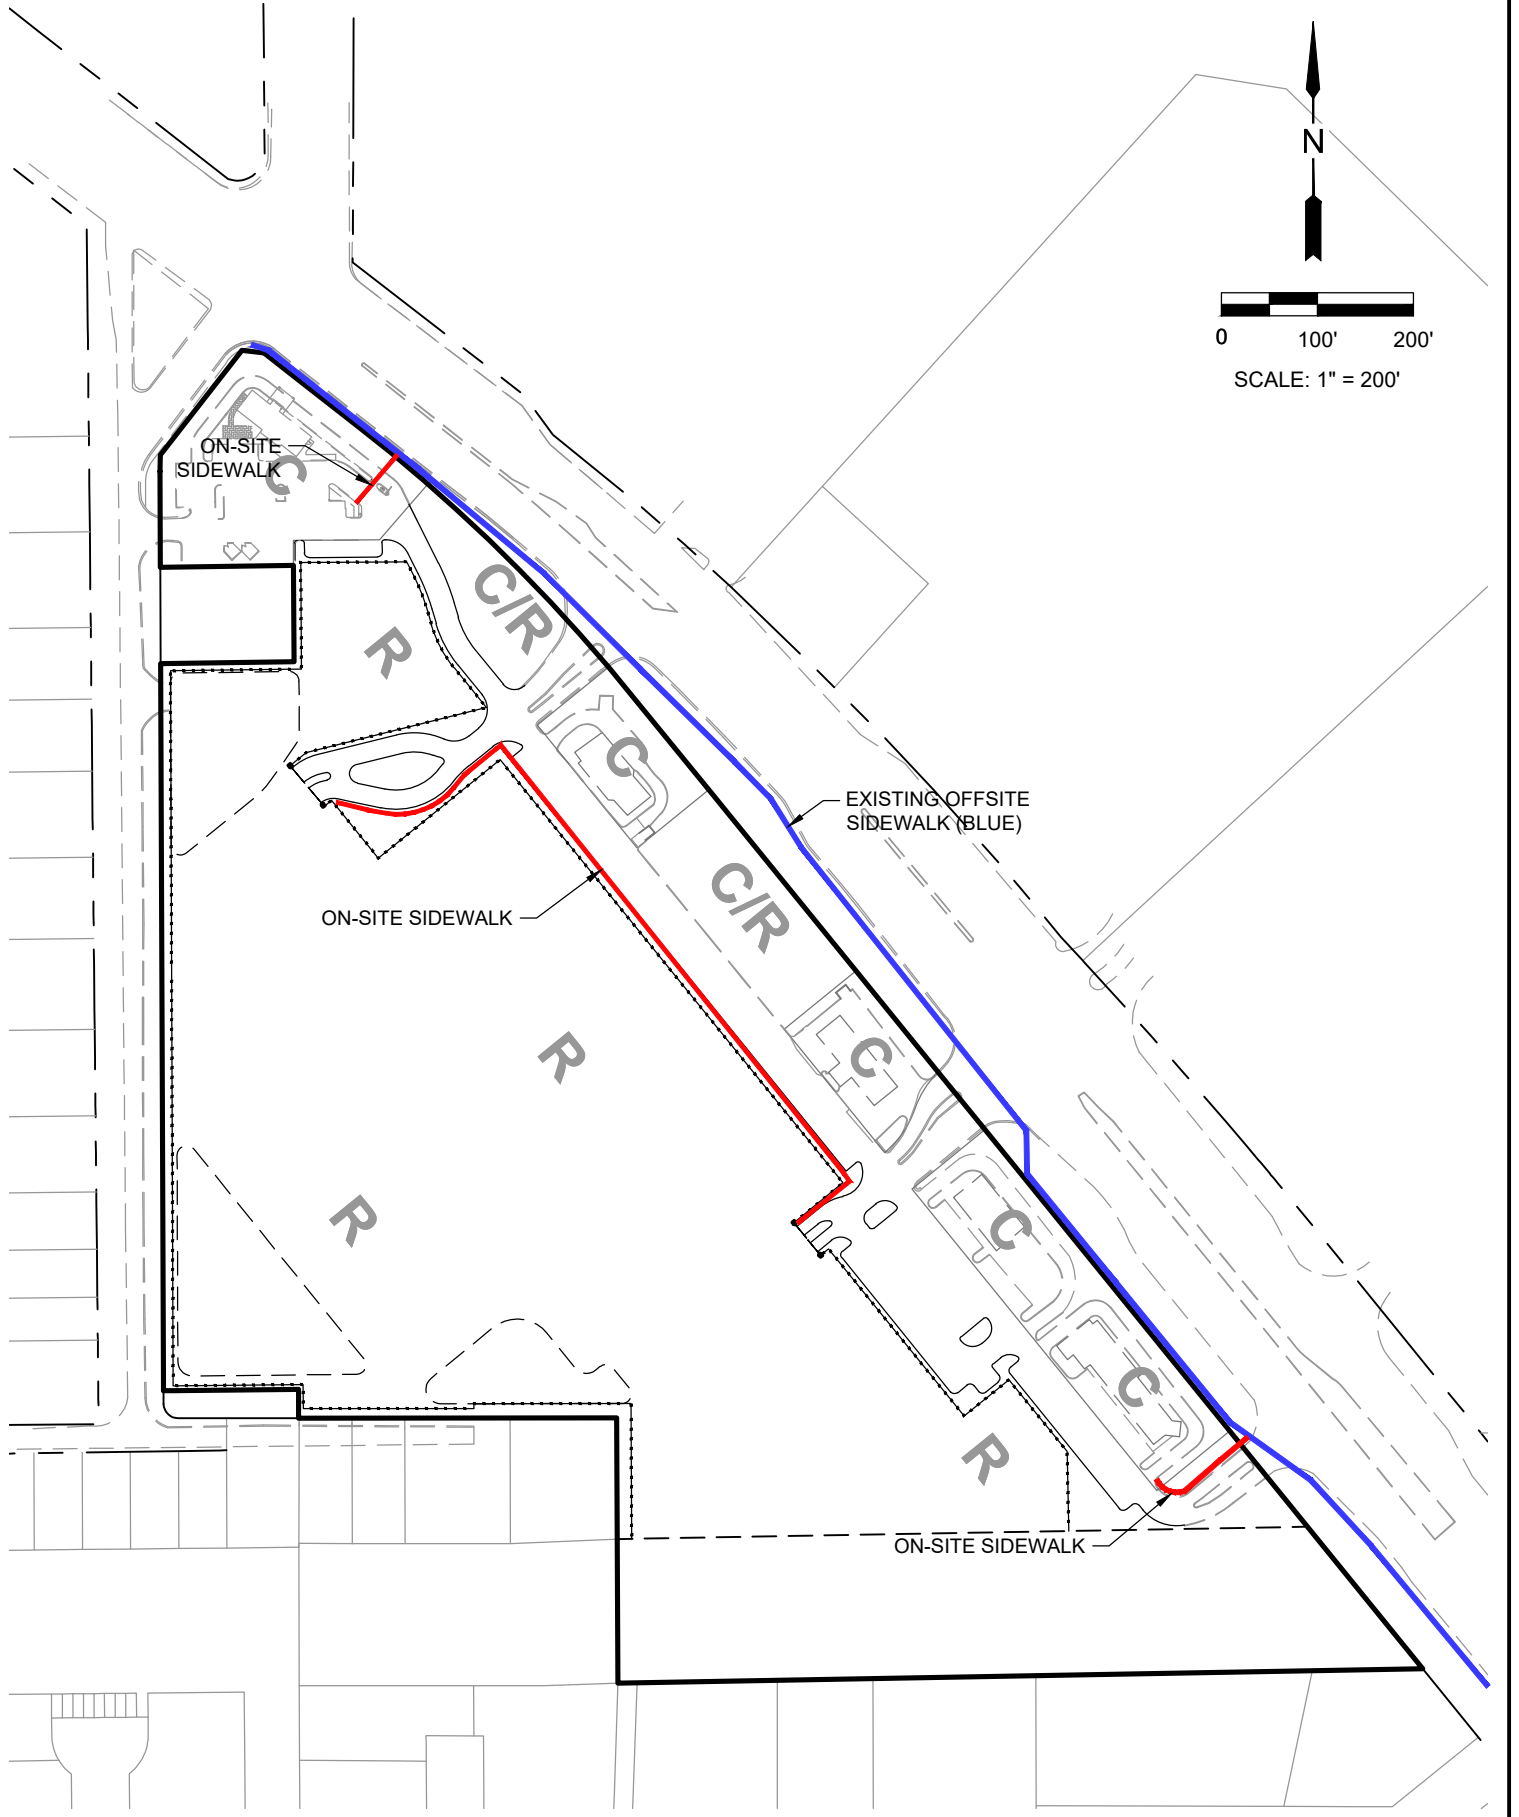

J.R. EVANS ENGINEERING, P.A.
9351 CORKSCREW ROAD, SUITE 102
ESTERO, FLORIDA 33928
PHONE: (239) 405-9148
FAX: (239) 288-2537
WWW.JREVANSENGINEERING.COM

COURTHOUSE SHADOWS

SIDEWALK CONNECTIVITY

FILE DATE: 04/2019 SHEET: 1