
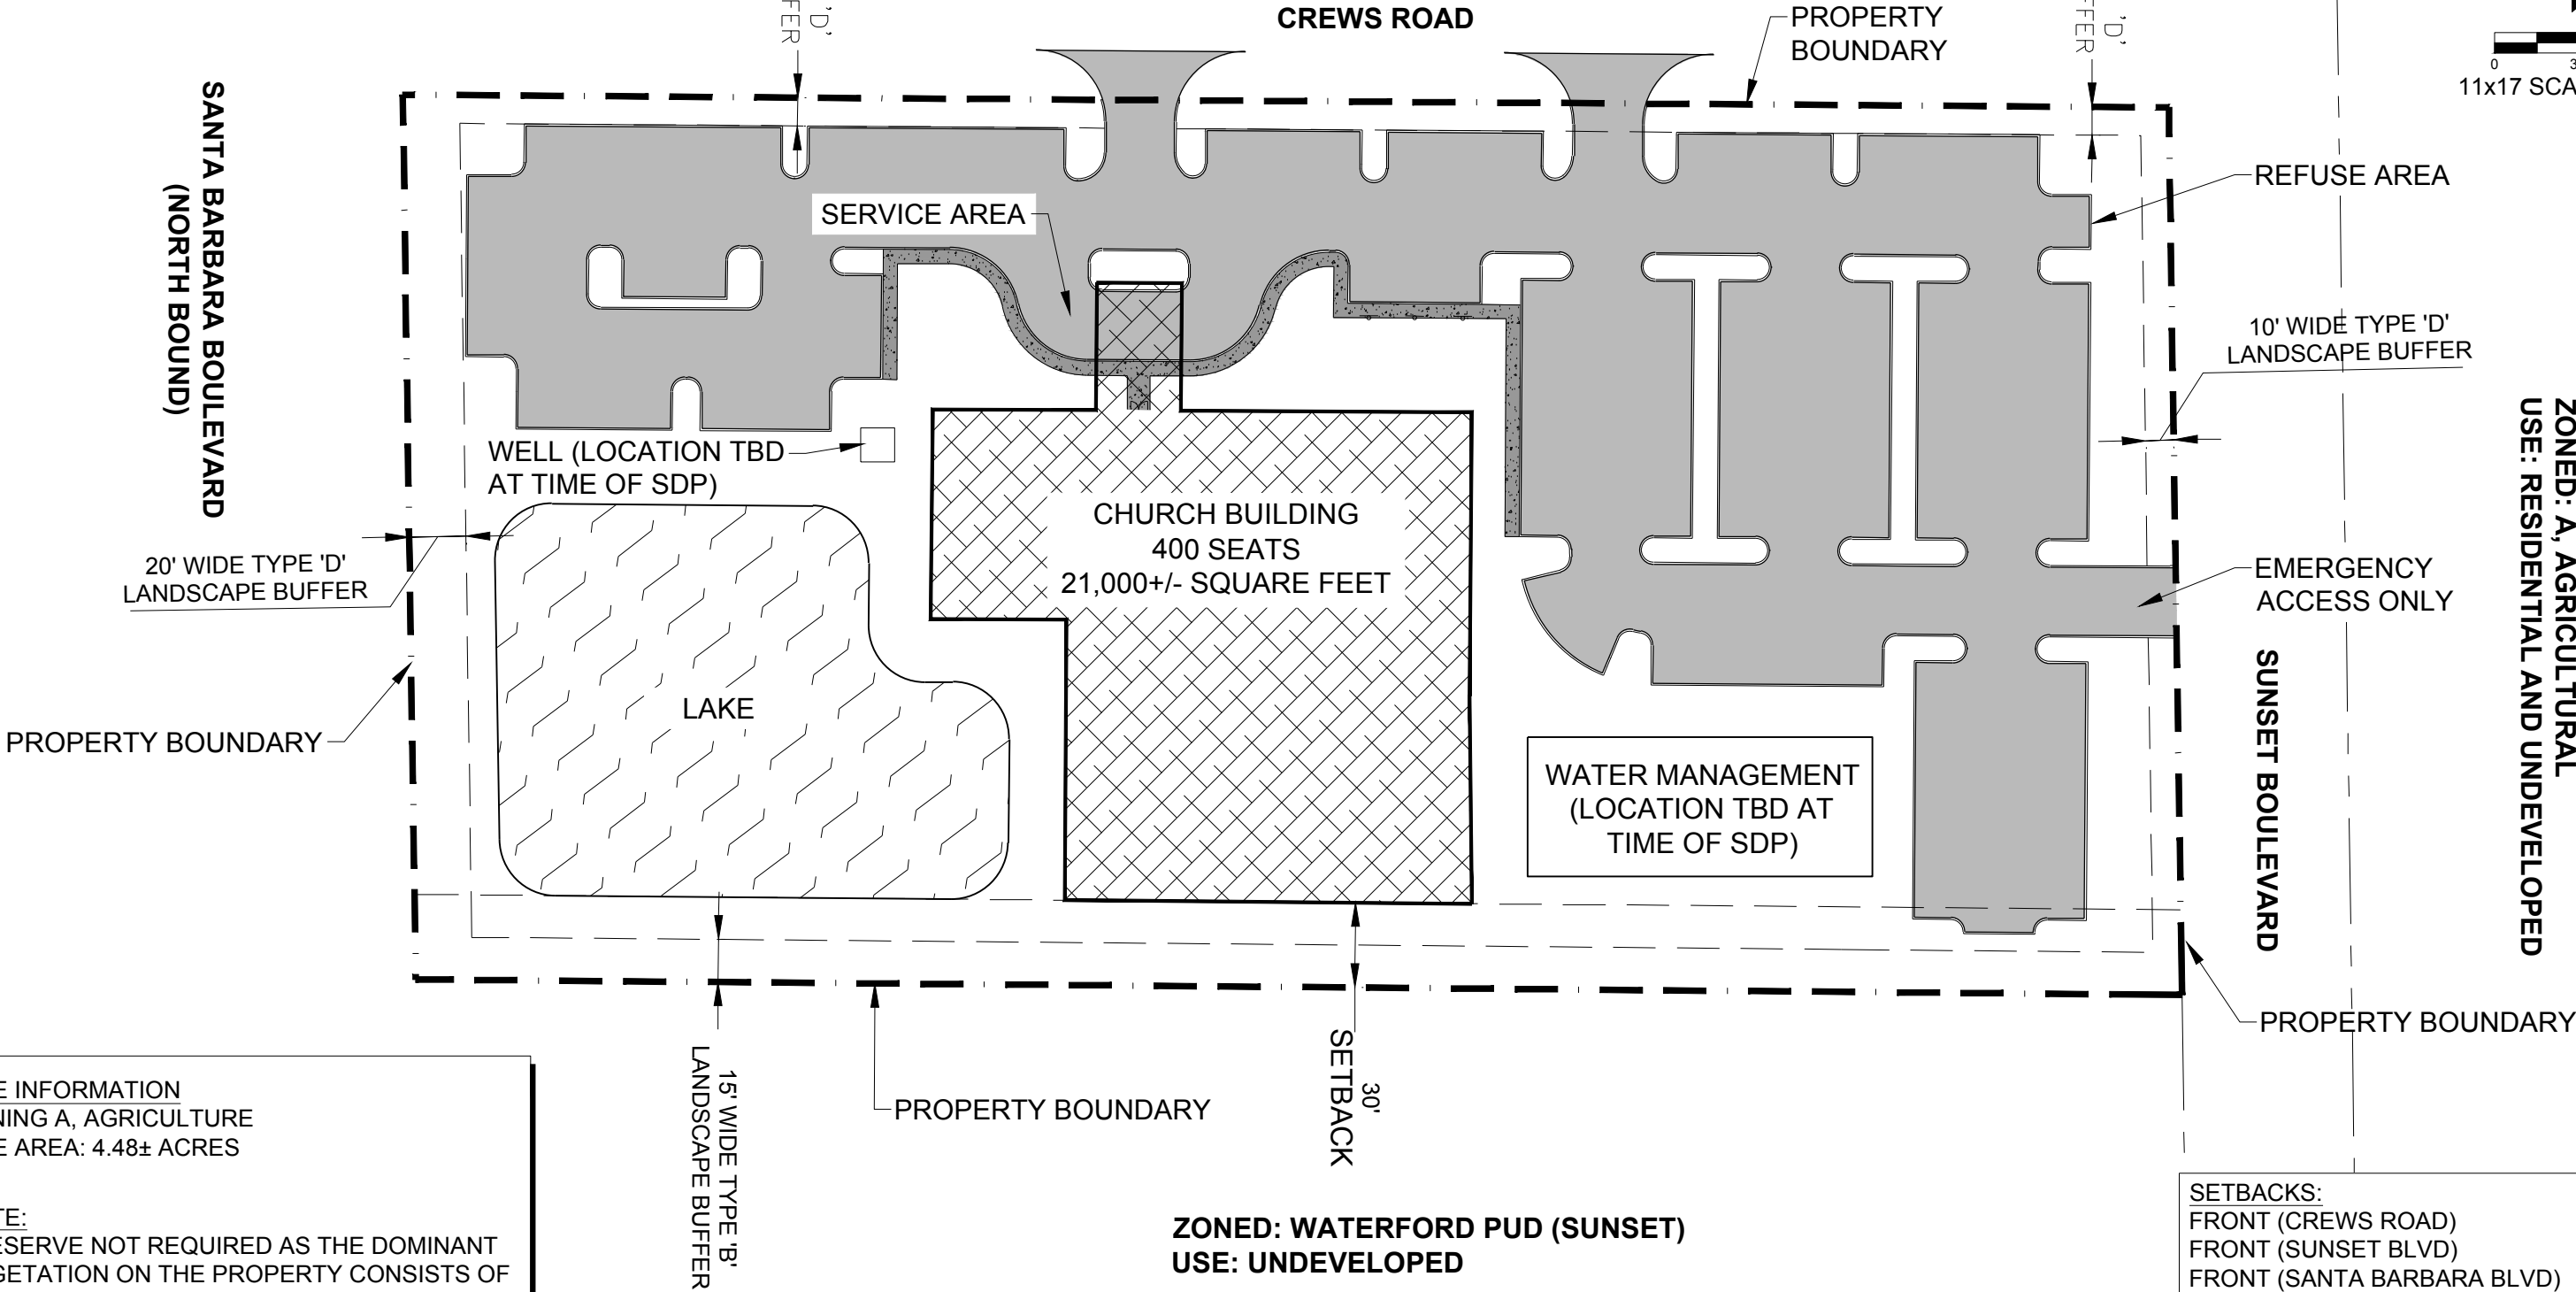


PARKING SUMMARY

REQUIRED: 171 SPACES (400 SEATS X 3 SPACES/7 SEATS171 SPACES)
PROVIDED: 175 SPACES

ZONED: A, AGRICULTURAL
USE: COLLIER COUNTY STORMWATER RETENTION

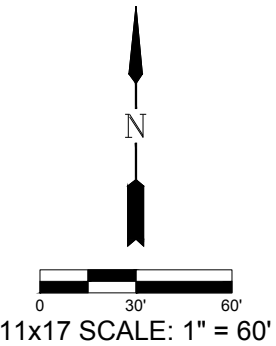

SITE INFORMATION

ZONING A, AGRICULTURE
SITE AREA: 4.48± ACRES

NOTE:
PRESERVE NOT REQUIRED AS THE DOMINANT
VEGETATION ON THE PROPERTY CONSISTS OF
EXOTICS.

SETBACKS:	
FRONT (CREWS ROAD)	50 FEET
FRONT (SUNSET BLVD)	50 FEET
FRONT (SANTA BARBARA BLVD)	50 FEET
SIDE (SOUTH)	30 FEET

LEGEND

Revision	Date	Description
2	01/2019	REVISED PER OWNER REQUEST
1	09/2018	REVISED PER REVIEW 1 COMMENTS

DESIGNED BY:	QCMA
DRAWN BY:	S.U.
APPROVED:	D.W.A.
JOB CODE:	CTKC
SCALE:	1" = 60'



GradyMinor
Civil Engineers • Land Surveyors • Planners • Landscape Architects
Cert. of Auth. EB 0005151 Cert. of Auth. LB 0005151
Bonita Springs: 239.947.1144 www.GradyMinor.com Fort Myers: 239.690.4380

Q. Grady Minor and Associates, P.A.
3800 Via Del Rey
Bonita Springs, Florida 34134

CHRIST THE KING ORTHODOX PRESBYTERIAN CHURCH

CONDITIONAL USE
SITE PLAN
REVISED 01-02-2019

MUNICIPALITY:	COLLIER COUNTY
SBC/TWN/RGE:	09/505/26E
DATE:	JUNE 2018
SUBMITTAL TYPE:	CONDITIONAL USE
SHEET	1 OF 1

G:\PLANNING\PROJ - PLANNING\CTKC-CHRIST THE KING CHURCH (PL20180001697)\DRAWINGS\CTKC-GU PLAN-REV2 1/2/2019 4:56 PM