


S:\proj\010\010174\X06\010174-X06.dwg | Date: 6/29/2017 10:35:30 AM | By: AAVILA | Plot Date: 6/29/2017 10:35:30 AM | Original Size: 3x31 | Path: s:\proj\010\010174\X06\010174-X06.dwg | Exhibit: 010174-X06-FLUCCS

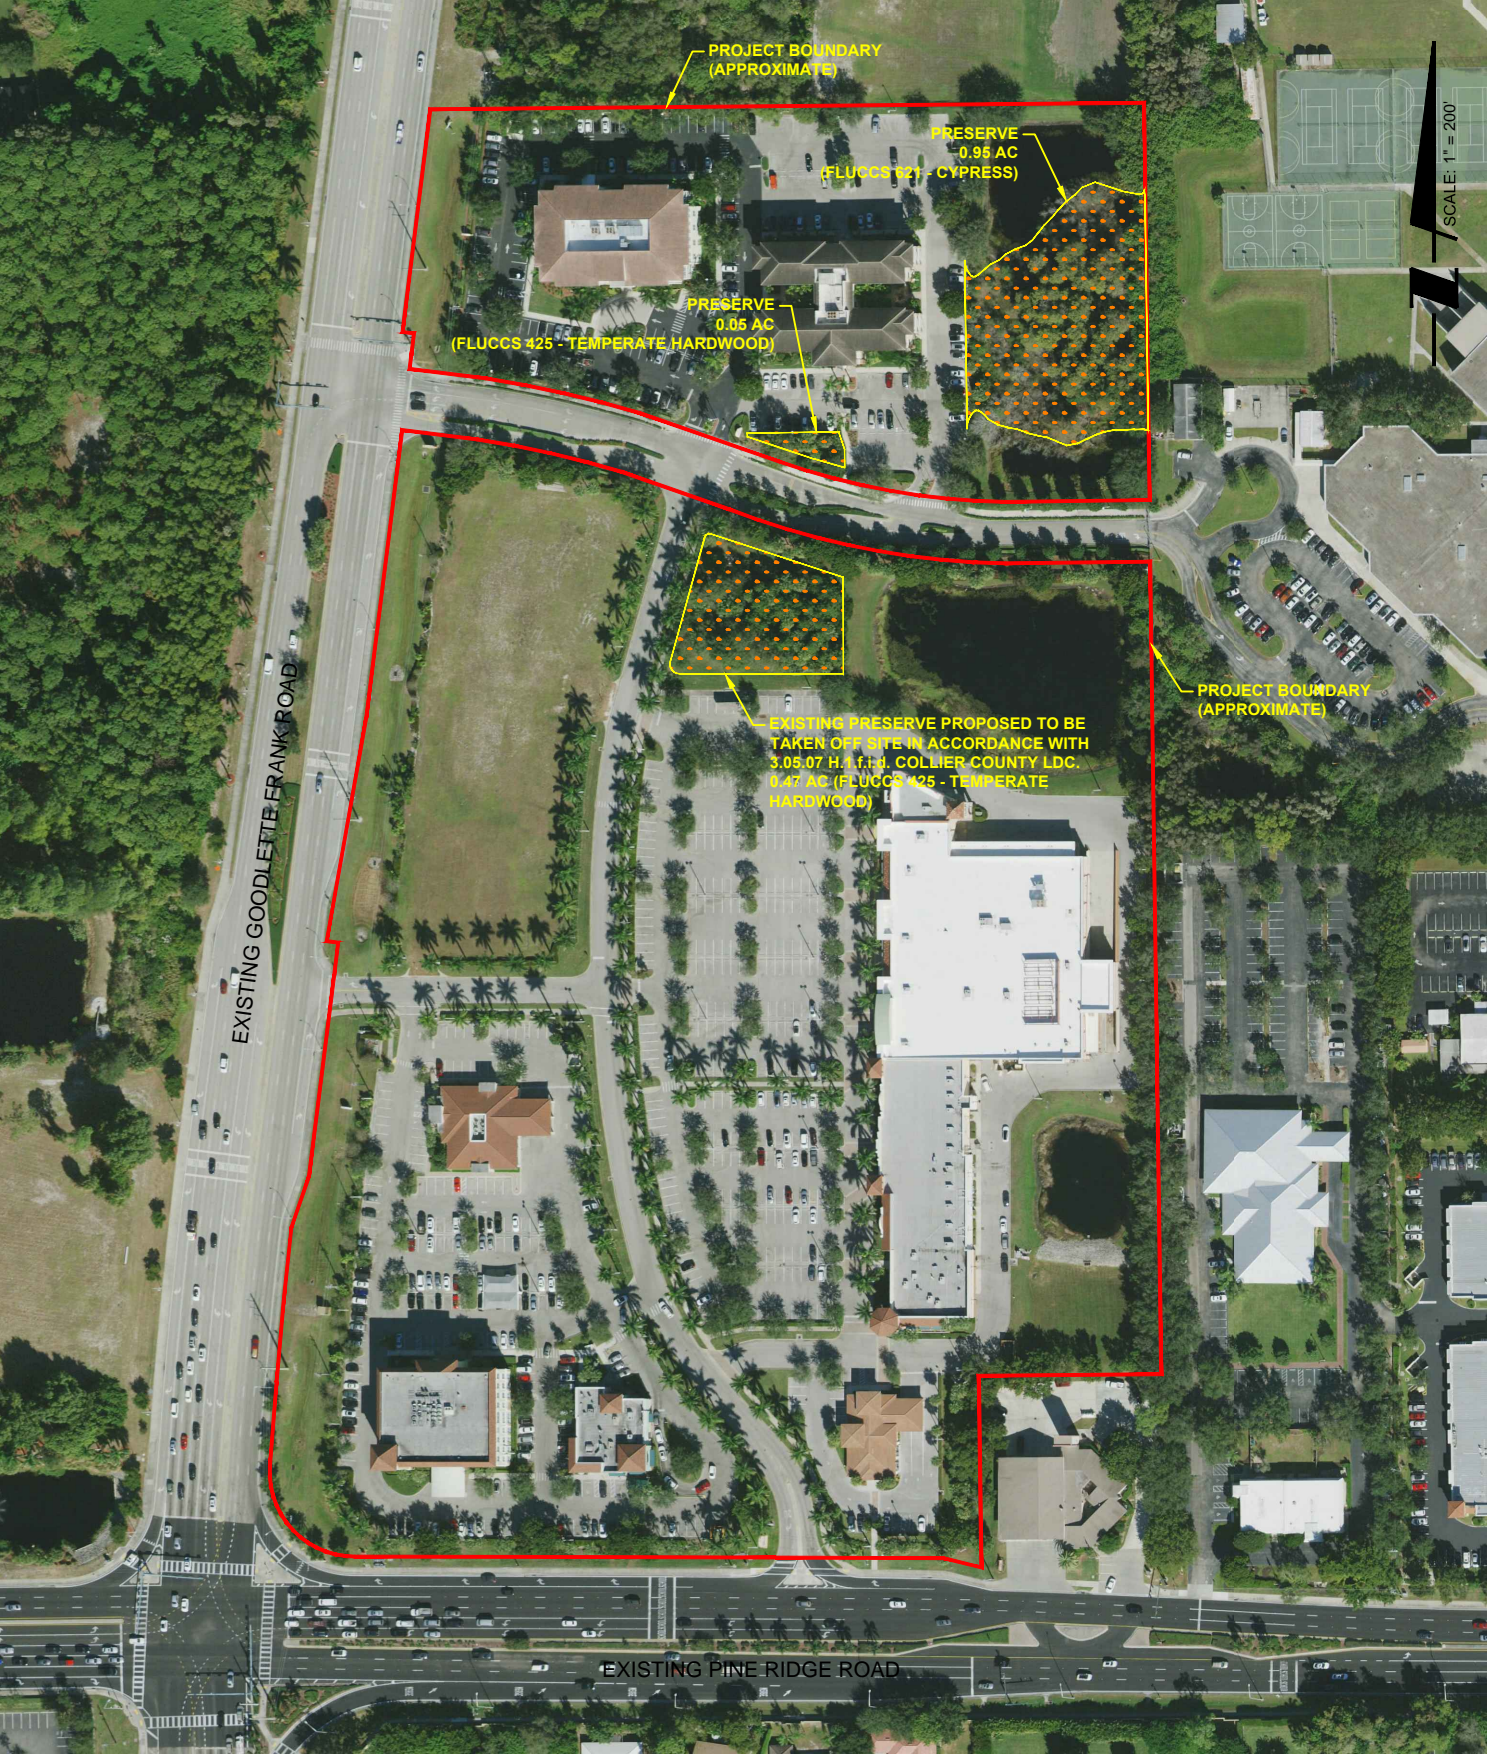

PENINSULA ENGINEERING
2600 Golden Gate Parkway
Naples, Florida 34105
Phone: 239.403.6700 Fax: 239.261.1797
Email: info@pen-eng.com
Website: www.pen-eng.com
Florida Certificate of Authorization #28275

OWNER/CLIENT/CONSULTANT:
PENINSULA ENGINEERING

PROJECT:
PINE RIDGE COMMONS MPUD

TITLE:
PRESERVE FLUCCS MAP

SEC: 10	TWP: 49S	RGE: 25E
Designed by:	ALEJANDRO AVILA	
Drawn by:	ALEJANDRO AVILA	
Date:	MAY 2017	
Drawing Scale:	1" = 200'	
Project Number:	P-MGSQ-001-001	
File Number:	P-MGSQ-001-001-X06	
C-X01		
Sheet Number:	01 of 01	