

**EXHIBIT A
FOR
PELICAN NURSERY MPUD**

Regulations for development of the Pelican Nursery MPUD shall be in accordance with the contents of this MPUD Document and applicable sections of the LDC and Growth Management Plan (GMP) in effect at the time of issuance of any site development plan or plat. Where this MPUD Ordinance does not provide development standards, then the provisions of the specific sections of the LDC that are otherwise applicable shall apply.

PERMITTED USES:

A maximum total of 400 residential dwelling units and 228,000 square feet of floor area shall be permitted within the MPUD. Commercial square footage may be increased administratively as long as the peak hour trip cap referenced in Exhibit F, Item 4 is not exceeded. No building or structure, or part thereof, shall be erected, altered or used, or land used, in whole or in part, for other than the following:

COMMERCIAL:

A. Principal Uses (SIC In Parenthesis):

1.	Accident & Health Insurance Services	(6321)
2.	Accounting, Auditing and Bookkeeping Services	(8721)
3.	Adjustment services	(7322)
4.	Advertising (consultants) agencies	(7311)
5.	Advertising, not elsewhere classified	(7319)
6.	Agricultural uses	(N/A)
7.	Architectural services	(8712)
8.	Auto & Home Supply Stores	(5531)
9.	Automotive Washing and Polishing	(7542)
10.	Bakeries, Retail	(5461)
11.	Banks, commercial: national	(6021)
12.	Banks, commercial: not chartered	(6029)
13.	Banks, commercial: state	(6022)
14.	Banks, savings: Federal	(6035)
15.	Banks, savings: not federally chartered	(6036)
16.	Barber Shops	(7241)
17.	Beauty Shops	(7231)
18.	Book Stores	(5942)
19.	Breweries (limited to a maximum of 5,000 sq. ft.)	(2082)
20.	Business Associations	(8611)
21.	Business Consulting Services, not elsewhere classified	(8748)
22.	Camera & Photographic Supply Stores	(5946)
23.	Candy, Nut & Confectionery Stores	(5441)
24.	Carpet and Upholstery Cleaning	(7217)

25.	Civic, Social and Fraternal Associations	(8641)
26.	Clothing & Accessory Stores, Men's & Boy's	(5611)
27.	Clothing Stores, Women's	(5621)
28.	Collection Services	(7322)
29.	Commodity Contracts Brokers & Dealers	(6221)
30.	Commercial Art & Graphic Design	(7336)
31.	Commercial Photography	(7335)
32.	Commercial Economic, Sociological & Educational Research	(8732)
33.	Computer & Computer Software Stores	(5734)
34.	Computer Facilities Management Services	(7376)
35.	Computer Maintenance and Repair	(7378)
36.	Computer Processing & Data Preparation Services	(7374)
37.	Computer Programming services	(7371)
38.	Computer Rental & Leasing	(7377)
39.	Computer Services	(no SIC)
40.	Credit Reporting Services	(1323)
41.	Credit Unions, Federal	(6061)
42.	Credit Unions, State: not federally chartered	(6062)
43.	Dairy Products Stores	(5451)
44.	Data Processing Consultants	(7379)
45.	Dance Studios, Schools & Halls	(7911)
46.	Data Processing Services	(7374)
47.	Dental Laboratories	(8072)
48.	Dentist Office/Clinic	(8021)
49.	Department Stores	(5311)
50.	Direct mail advertising service	(7331)
51.	Direct Selling Establishments	(5963)
52.	Doctors - Medicine Offices & Clinics	(8011)
53.	Doctors - Osteopathy Offices & Clinics	(8031)
54.	Doctors - Chiropractors Offices & Clinics	(8041)
55.	Drapery, Curtain & Upholstery Stores	(5714)
56.	Drinking Places (Alcoholic Beverages); Bottle Clubs and Cabarets are not permitted	(5813)
57.	Drug Stores	(5912)
58.	Dwelling Units - Multi-family and Townhouse	
59.	Eating Places	(5812)
60.	Engineering services: industrial, civil, electrical, mechanical, marine and design	(8711)
61.	Executive Offices	(9111)
62.	Executive & Legislative Offices Combined	(9131)
63.	Fire, Marine & Casualty Insurance Services	(6331)
64.	Floor Covering Stores	(5713)
65.	Florists	(5992)
66.	Food Stores, Miscellaneous	(5499)
67.	Foreign Branches & Agencies of Banks	(6081)

68.	Foreign Trade & International Banking Institutions	(6082)
69.	Furniture Stores	(5712)
70.	Funeral home or parlor	(7261)
71.	Garment Pressing and Agents for Dry Cleaners	(7212)
72.	Gasoline Service Stations	(5541)
73.	General Government, not elsewhere classified	(9199)
74.	General Merchandise Stores (including warehouse clubs and discount retail superstores)	(5311-5399)
75.	Gift, Novelty & Souvenir Shops	(5947)
76.	Hair weaving or Replacement Services	(7299)
77.	Hardware Store	(5251)
78.	Health practitioners - not elsewhere classified	(8049)
79.	Hobby, Toy & Games Shops	(5945)
80.	Home health care services	(8082)
81.	Home Furniture and Furnishings Stores	(5712 – 5719)
82.	Hotels & Motels	(7011)
83.	Household Appliance Stores	(5722)
84.	Hospital & Medical Health Services	(6324)
85.	Information Retrieval Services	(7375)
86.	Insurance Carriers, not elsewhere classified	(6399)
87.	Investment Advice	(6282)
88.	Jewelry Stores	(5944)
89.	Land Subdividers & Developers	(6552)
90.	Landscape architects, consulting & planning	(0781)
91.	Laundries (Coin Operated) & Dry-cleaning	(7215)
92.	Legal services	(8111)
93.	Libraries (except regional libraries)	(8231)
94.	Life Insurance Services	(6311)
95.	Liquor Stores	(5921)
96.	Loan brokers	(6163)
97.	Luggage & Leather Goods Stores	(5948)
98.	Lumber and Other Building Materials Dealers (including home improvement superstores)	(5211)
99.	Management Services	(8741)
100.	Management Consulting Services	(8742)
101.	Markets, Meat & Fish (Seafood) Markets	(5421)
102.	Markets, Fruit & Vegetable Markets	(5431)
103.	Medical Equipment Rental & Leasing	(7352)
104.	Medical Laboratories	(8071)
105.	Membership Organizations, not elsewhere classified	(8699)
106.	Membership Warehouse Clubs with Gas and Liquor	(No SIC)
107.	Miniwarehouse/self-storage	(4225)
108.	Miscellaneous amusement and recreational services not elsewhere classified. Only judo instruction, karate instruction,	(7999)

	moped rental, motorcycle rental, rental of bicycles, scuba and skin diving instruction are permitted	
109.	Miscellaneous Business Credit Institutions	(6159)
110.	Miscellaneous Home Furnishings Stores	(5719)
111.	Miscellaneous personal services, not elsewhere classified excluding massage parlors, steam baths, tattoo parlors and Turkish baths. Day spas are permitted.	(7299)
112.	Miscellaneous Retail Stores, not elsewhere classified	(5999)
113.	Mortgage Bankers & Loan Correspondents	(6162)
114.	Musical Instrument Stores	(5736)
115.	News Dealers & Newsstands	(5994)
116.	Nondeposit Trust Facilities	(6091)
117.	Optical Goods Stores	(5995)
118.	Optometrists - offices & clinics	(8042)
119.	Paint, Glass & Wallpaper Stores	(5231)
120.	Pension, Health and Welfare Funds Services	(6371)
121.	Personal Credit Institutions	(6141)
122.	Photocopying & Duplicating Services	(7334)
123.	Photographic Studios, Portrait	(7221)
124.	Photofinishing Laboratories	(7384)
125.	Physical Fitness Facilities	(7991)
126.	Podiatrists - offices & clinics	(8043)
127.	Political Organizations	(8651)
128.	Professional Membership Organizations	(8621)
129.	Professional Sports Clubs & Promoters	(7941)
130.	Public Relations Services	(8743)
131.	Radio, Television & Consumer Electronics Stores	(5731)
132.	Radio, Television & Publishers Advertising Representatives	(7313)
133.	Real Estate Agents and Managers	(6531)
134.	Record & Prerecorded Tape Stores; adult video rental or sales prohibited	(5735)
135.	Religious Organizations	(8661)
136.	Repair Shops & Related Services, not elsewhere classified	(7699)
137.	Retail Nurseries, Lawn & Garden Supply Stores	(5261)
138.	Secretarial and Court Reporting Services	(7338)
139.	Security Brokers, Dealers & Flotation Companies	(6211)
140.	Security and Commodity Exchanges	(6231)
141.	Services Allied with the Exchange of Securities or Commodities, not elsewhere classified	(6289)
142.	Sewing, Needlework & Piece Goods Stores	(5949)
143.	Shoe Repair Shops and Shoeshine Parlors	(7251)
144.	Short-Term Business Credit Institutions, except agricultural	(6153)
145.	Social Services, Individual & Family (activity centers, elderly or handicapped only; day care centers for adult & handicapped only)	(8322)

146.	Sporting Goods Stores & Bicycle Shops	(5941)
147.	Stationery Stores	(5943)
148.	Stores, Children's and Infants Wear	(5641)
149.	Stores, Family Clothing	(5651)
150.	Stores, Miscellaneous Apparel & Accessory	(5699)
151.	Stores, Shoes	(5661)
152.	Stores, Women's Accessory & Specialty	(5632)
153.	Surety Insurance Services	(6351)
154.	Surveying Services	(8713)
155.	Tanning Salons	(7299)
156.	Tax Return Preparation Services	(7291)
157.	Title Abstract Offices	(6541)
158.	Title Insurance Services	(6361)
159.	Tobacco Stores & Stands	(5993)
160.	Travel Agencies (no other transportation services)	(4724)
161.	Tutoring	(8299)
162.	Used Merchandise Stores	(5932)
163.	Veterinary services for animal specialties	(0742)
164.	Video Tape Rental, adult video rental or sales prohibited	(7841)
165.	Watch, Clock & Jewelry Repair	(7631)

B. Accessory Uses:

1. Uses and structures that are accessory and incidental to the permitted uses within this MPUD document.
2. Water management facilities to serve the project such as lakes.
3. Open space uses and structures such as, but not limited to, boardwalks, nature trails, gazebos and picnic areas.
4. Any other accessory and related use that is determined to be comparable in nature with the foregoing uses and consistent with the permitted accessory uses of this MPUD as determined by the BZA or the Hearing Examiner.

RESIDENTIAL:

A. Principal Uses:

1. Dwelling Units - Multi-family and Townhouse
2. Model homes / model sales or leasing offices
- 3.. Any other principal use, which is comparable in nature with the foregoing list of permitted principal uses, as determined by the Board of Zoning Appeals ("BZA") or the Hearing Examiner.

B. Accessory Uses:

1. Accessory uses and structures customarily associated with the principal uses permitted in this MPUD, including but not limited to garages, carports, swimming pools, spas and screen enclosures.
2. Water management facilities to serve the project such as lakes.
3. Clubhouses, Community administrative facilities intended to serve residents and their guests, including leasing and construction offices.
4. Open space uses and structures such as, but not limited to, boardwalks, nature trails, gazebos and picnic areas.
5. Any other accessory and related use that is determined to be comparable in nature with the foregoing uses and consistent with the permitted accessory uses of this MPUD as determined by the BZA or the Hearing Examiner.

AMENITY AREA

A. Principal Uses:

1. Clubhouses, community administrative facilities and recreational facilities intended to serve residents and guests, including leasing and construction offices.
2. Any other principal use, which is comparable in nature with the foregoing list of permitted principal uses, as determined by the Board of Zoning Appeals ("BZA") or the Hearing Examiner.

B. Accessory Uses:

1. Accessory uses and structures customarily associated with the principal uses permitted in this MPUD, including but not limited to garages, carports, swimming pools, spas and screen enclosures.
2. Water management facilities to serve the project such as lakes.
3. Open space uses and structures such as, but not limited to, boardwalks, nature trails, gazebos and picnic areas.
4. Any other accessory and related use that is determined to be comparable in nature with the foregoing uses and consistent with the permitted accessory uses of this MPUD as determined by the BZA or the Hearing Examiner.

**EXHIBIT B
FOR
PELICAN NURSERY MPUD**

DEVELOPMENT STANDARDS

The tables below set forth the development standards for land uses within the Pelican Nursery MPUD. Standards not specifically set forth herein shall be those specified in applicable sections of the LDC in effect as of the date of approval of the SDP or subdivision plat.

I. COMMERCIAL USES:

	PRINCIPAL USES		ACCESSORY USES
MINIMUM LOT AREA	10,000 Sq. Ft.		N/A
AVERAGE LOT WIDTH	100 ft.		N/A
MINIMUM YARDS (External)			
From Immokalee Road ROW	25 ft.		SPS
From Collier Boulevard ROW	25 ft.		SPS
From Eastern Project Boundary	25 ft.		15 ft
From Southern Project Boundary	200 ft. Minimum		200 ft. Minimum
MINIMUM YARDS (Internal)			
Internal Drives/ROW	15 ft.		10 ft
Rear	10 ft.		10 ft.
Side	10 ft.		10 ft.
Lakes (measured from control elevation)	25 ft.		20 ft.*
Preserve	25 ft.		10 ft.
MIN. DISTANCE BETWEEN STRUCTURES	1/2 the sum of building heights		10 Ft.
MAXIMUM HEIGHT	ZONED	ACTUAL	
Retail Buildings	45 ft.	65 ft.	35 ft.
Office Buildings	55 ft.	65 ft.	35 ft.
MINIMUM FLOOR AREA (ground floor)	1,000 sq. ft. **		N/A
MAXIMUM GROSS COMMERCIAL AREA	228,000 sq. ft.		N/A

* No structure may be located closer than 20 feet to the control elevation of a lake (allowing for the required minimum 20-foot wide lake maintenance easement).

** Per principal structure, kiosk vendor, concessions, and temporary or mobile sales structures shall be permitted to have a minimum floor area of twenty-five (25) square feet and shall be subject to the accessory structure standards set forth in the LDC.

II. RESIDENTIAL:

PRINCIPAL STRUCTURE SETBACKS	TOWNHOUSE (PER UNIT)	MULTI-FAMILY	AMENITY AREA
Minimum Lot Area	1,440 SF	43,560 SF	10,000 SF
Minimum Lot Width	18 feet	N/A	N/A
Minimum Lot Depth	80 feet	N/A	N/A
Minimum Front Yard *2	20 feet	20 feet	10 feet
Minimum Side Yard *1	0/10 feet	0/10 feet	½ BH
Minimum Rear Yard	15 feet	15 feet	10 feet
Maximum Building Height Zoned Actual	45 feet 50 feet	55 feet 65 feet	35 feet 40 feet
Minimum Distance Between Buildings	20 feet	20 feet	½ sum of BH
Floor Area Minimum, per unit	750 SF	700 SF	N/A
Minimum PUD Boundary	25 feet	25 feet	25 feet
ACCESSORY STRUCTURES SETBACKS			
Minimum Front Yard *2	15 feet	15 feet	SPS
Minimum Side Yard	10 feet	10 feet	SPS
Minimum Rear Yard	10 feet	10 feet	SPS
Minimum PUD Boundary	15 feet	15 feet	20 feet
Minimum Distance Between Buildings	0/10 feet	0/10 feet	SPS
Maximum Height Zoned Actual	35 feet 40 feet	35 feet 40 feet	20 feet 25 feet

SPS – Same as Principal Structure

BH – Building Height (zoned height)


LBT – Landscape Buffer Tract

LMT – Lake Maintenance Tract

*1 –Minimum separation between adjacent dwelling units, if detached, shall be 10’.

*2 –Front yards shall be measured from back of curb (if curbed) or edge of pavement (if not curbed) for private streets or drives, and from ROW line for any public roadway.

Note: nothing in this MPUD Document shall be deemed to approve a deviation from the LDC unless it is expressly stated in a list of deviations.

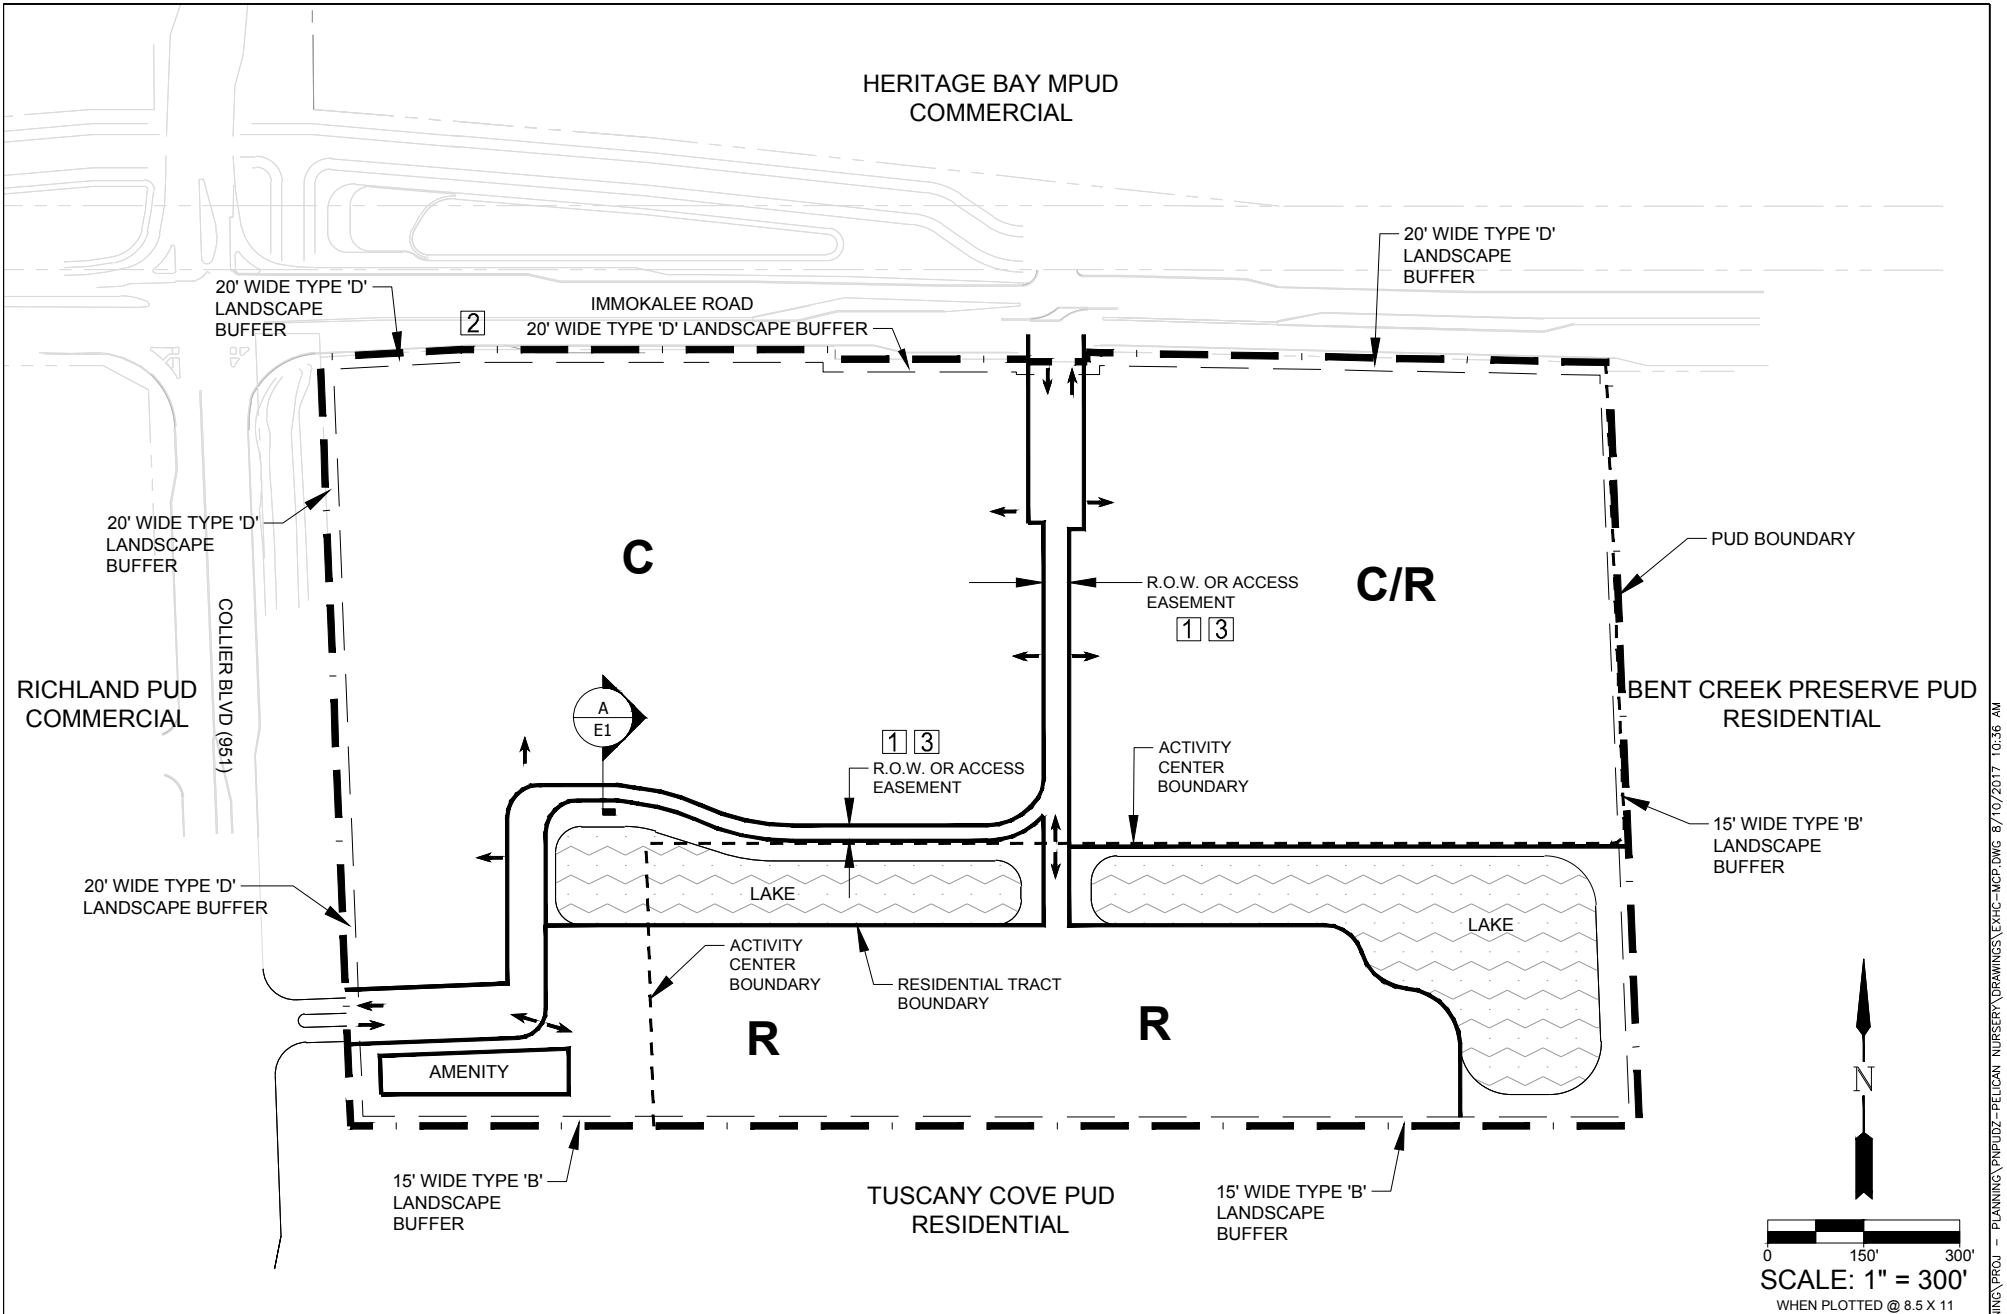

<p>LEGEND</p> <p># = DEVIATION</p>	<p>GradyMinor</p> <p>Civil Engineers • Land Surveyors • Planners • Landscape Architects</p> <p>Bonita Springs: 239.947.1144 Fort Myers: 239.690.4380</p>	<p>PELICAN NURSERY MPUD</p> <p>EXHIBIT C1 MASTER PLAN</p>	<p>SCALE: 1" = 300'</p> <p>JOB CODE: PNPUDZ</p> <p>DATE: MAY 2017</p> <p>FILE NAME: EXHC-MCP</p> <p>SHEET 1 OF 1</p>
---	--	--	--

SITE SUMMARY

TOTAL SITE AREA: 55.66± ACRE

COMMERCIAL	21± AC (38%)
COMMERCIAL/RESIDENTIAL	15± AC (27%)
RESIDENTIAL	12± AC (22%)
AMENITY AREA	0.5± AC (1%)
WATER MANAGEMENT	5.4± AC (10%)
BUFFERS/OPEN SPACE	1.76± AC (2%)

RESIDENTIAL: MAXIMUM 400 D.U.

MAX. PERMITTED:

WITHIN ACTIVITY CENTER: 640 D.U. (16 DU/AC X 40 ACRES)

OUTSIDE ACTIVITY CENTER: 109 D.U. (7 DU/AC X 10.66 ACRES)

COMMERCIAL: MAXIMUM 228,000 S.F.

OPEN SPACE:

REQUIRED: 30%

PROVIDED: 30%

NOTES

1. THIS PLAN IS CONCEPTUAL IN NATURE AND IS SUBJECT TO MINOR MODIFICATION DUE TO AGENCY PERMITTING REQUIREMENTS.
2. ALL ACREAGES ARE APPROXIMATE AND SUBJECT TO MODIFICATION AT THE TIME OF SDP OR PLAT APPROVAL IN ACCORDANCE WITH THE LDC.
3. THE SITE CONTAINS NO NATIVE VEGETATION COMMUNITIES AND NO ORIGINAL NATIVE TREES REMAIN; THEREFORE NO NATIVE VEGETATION PRESERVATION IS REQUIRED.

DEVIATIONS (APPLIES TO ENTIRE PROJECT, SEE EXH. E)

1. STREET SYSTEM REQUIREMENTS AND APPENDIX B
2. SIDEWALK REQUIREMENTS
3. SIDEWALKS, BIKE LANES, AND PATHWAY REQUIREMENTS

LEGEND



GradyMinor

Civil Engineers • Land Surveyors • Planners • Landscape Architects
Cert. of Auth. EB 0005151 Cert. of Auth. LB 0005151 Business LC 26000266
Bonita Springs: 239.947.1144 www.GradyMinor.com Fort Myers: 239.690.4380

O. Grady Minor and Associates, P.A.
3800 Via Del Rey
Bonita Springs, Florida 34134

PELICAN NURSERY MPUD

EXHIBIT C2
MASTER PLAN NOTES

SCALE:
1" = 300'
JOB CODE:
PNPUDZ
DATE:
MAY 2017
FILE NAME:
EXHC-MCP
SHEET 1 OF 1

**EXHIBIT D
FOR
PELICAN NURSERY MPUD**

LEGAL DESCRIPTION

PARCEL 1 (PARCEL NO. 00192920001):

THE NW 1/4 OF THE NW 1/4, SECTION 26, TOWNSHIP 48 SOUTH, RANGE 26 EAST, LESS THE NORTH 100 FEET PREVIOUSLY CONVEYED FOR ROAD RIGHT-OF-WAY AND LESS RIGHT OF WAY DESCRIBED IN O.R. BOOK 2568, PAGE 1176 AND LESS RIGHT OF WAY DESCRIBED IN O.R. BOOK 3328, PAGE 1487, PUBLIC RECORDS OF COLLIER COUNTY, FLORIDA.

PARCEL 2 (PARCEL NO. 00192360001):

THE WEST 60% OF THE NE 1/4 OF THE NW 1/4, SECTION 26, TOWNSHIP 48 SOUTH, RANGE 26 EAST, LESS THE NORTH 100 FEET PREVIOUSLY CONVEYED FOR ROAD RIGHT-OF-WAY AND LESS ROAD RIGHT-OF-WAY DESCRIBED IN O.R. BOOK 3328, PAGE 1487, PUBLIC RECORDS OF COLLIER COUNTY, FLORIDA.

THE ABOVE DESCRIBED LANDS BEING SUBJECT TO THE TERMS OF THAT BOUNDARY LINE AGREEMENT RECORDED IN OFFICIAL RECORD BOOK 2228, PAGE 1540, COLLIER COUNTY, FLORIDA, AND SAID LANDS BEING MORE PARTICULARLY DESCRIBED AS FOLLOWS:

A TRACT OR PARCEL OF LAND LYING IN SECTION 26, TOWNSHIP 48 SOUTH, RANGE 26 EAST, COLLIER COUNTY, FLORIDA,

COMMENCING AT THE NORTHWEST CORNER OF SAID SECTION 26, THENCE S.89°58'37"E. ALONG THE NORTH LINE OF SAID SECTION 26, A DISTANCE OF 105.55 FEET; THENCE S.00°01'23"W. DEPARTING SAID NORTH LINE, A DISTANCE OF 136.96 FEET TO AN INTERSECTION WITH THE SOUTH RIGHT-OF-WAY LINE OF IMMOKALEE ROAD AND THE POINT OF BEGINNING.

FROM SAID POINT OF BEGINNING, THENCE RUN ALONG SAID SOUTH RIGHT-OF-WAY THE FOLLOWING NINE (9) COURSES:

1. N.86°54'32"E., A DISTANCE OF 220.75 FEET,
2. S.89°58'57"E., A DISTANCE OF 585.17 FEET,
3. S.00°01'25"W., A DISTANCE OF 15.00 FEET,
4. S.89°58'25"E., A DISTANCE OF 301.91 FEET,
5. S.00°01'35"W., A DISTANCE OF 3.94 FEET,
6. S.89°58'25"E., A DISTANCE OF 89.97 FEET,
7. N.00°01'25"E., A DISTANCE OF 15.00 FEET,
8. S.88°54'04"E., A DISTANCE OF 22.92 FEET,
9. S.88°54'04"E., A DISTANCE OF 793.22 FEET;

TO AN INTERSECTION WITH THE WEST BOUNDARY LINE OF THE PLAT OF BENT CREEK PRESERVE, AS RECORDED IN PLAT BOOK 55, PAGE 61, OF THE PUBLIC RECORDS OF COLLIER COUNTY, FLORIDA; THENCE S.02°16'43"E. DEPARTING SAID SOUTH RIGHT-OF-WAY ALONG SAID WEST BOUNDARY LINE, A DISTANCE OF 1,194.23 FEET TO AN INTERSECTION WITH THE NORTH BOUNDARY LINE OF THE PLAT OF TUSCANY COVE, AS RECORDED IN PLAT BOOK 42, PAGE 15, OF SAID PUBLIC RECORDS; THENCE N.89°59'25"W. ALONG SAID NORTH LINE, A DISTANCE OF 2,013.46 FEET TO AN INTERSECTION WITH THE EAST LINE OF A 100 FOOT WIDE CANAL RIGHT-OF-WAY, AS RECORDED IN OFFICIAL RECORDS BOOK 12, PAGE 348, OF SAID PUBLIC RECORDS; THENCE N.02°15'50"W., ALONG SAID EAST RIGHT-OF-WAY LINE, A DISTANCE OF 1,201.93 FEET TO THE POINT OF BEGINNING.

PARCEL NO. 00192920001 CONTAINS 33.82 ACRES, MORE OR LESS.


PARCEL NO. 00192360001 CONTAINS 21.84 ACRES, MORE OR LESS.

TOTAL PARCEL CONTAINS 55.66 ACRES, MORE OR LESS.

**EXHIBIT E
FOR
PELICAN NURSERY MPUD**

REQUESTED DEVIATIONS FROM THE LDC

1. Deviation #1 seeks relief from LDC Section 6.06.02. – Street System Requirements and Appendix B, Typical Street Sections and Right-of-Way Design Standards. The LDC establishes a minimum 60-foot right of way width for local streets. This deviation proposes to allow for a bypass drive within the site to be located in a 40-foot wide access easement or Right-of-Way.
2. Deviation #2 seeks relief from LDC Section 6.06.02.A.1, Sidewalk, Bike Lane, and Pathway Requirements, which requires that Sidewalks and Bike Lanes be constructed within public rights of way adjacent to development sites prior to the first certificate of occupancy for the development. This deviation proposes to provide the developer the option of constructing a six-foot wide sidewalk through the commercial portion of the development to connect from the multi-use path on Collier Boulevard to the Immokalee Road Right-of-Way as shown in the PUD Master Plan.
3. Deviation #3 seeks relief from LDC Section 6.06.02.A.2 – Sidewalks, Bike Lanes, and Pathway Requirements, which requires that sidewalks be constructed on both sides of private rights-of-way or easements internal to the site. The deviation proposes to provide the developer the option of constructing a six foot sidewalk on only one side of the access easement or right-of-way serving as a bypass drive connecting Collier Boulevard to Immokalee Road

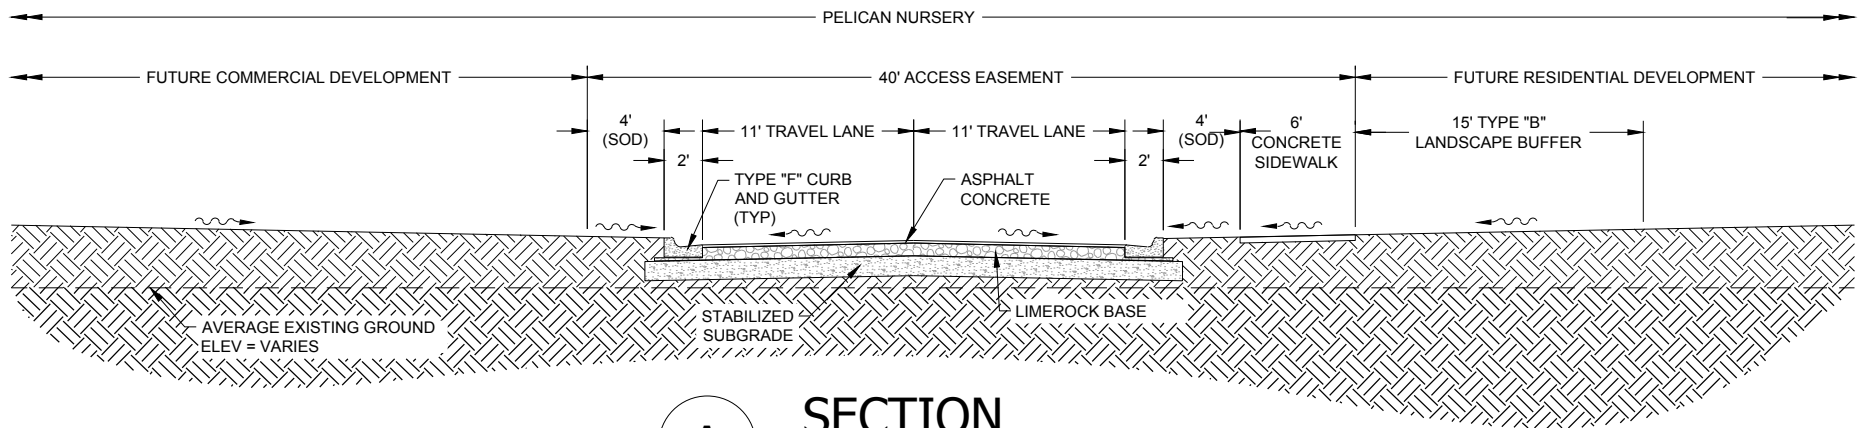

A

SECTION

SCALE: 1" = 10"

LEGEND



GradyMinor

Civil Engineers • Land Surveyors • Planners • Landscape Architects
 Cert. of Auth. EB 0005151 Cert. of Auth. LB 0005151
 Bonita Springs: 239.947.1144 www.GradyMinor.com Fort Myers: 239.690.4380

O. Grady Minor and Associates, P.A.
 3800 Via Del Rey
 Bonita Springs, Florida 34134

PELICAN NURSERY MPUD

EXHIBIT E1 CROSS SECTION

SCALE:
 1" = 10'
 JOB CODE:
 PNPUDZ
 DATE:
 JULY 2017
 FILE NAME:
 EXHC-MCP
 SHEET 1 OF 1

**EXHIBIT F
FOR
PELICAN NURSERY MPUD**

DEVELOPMENT COMMITMENTS

1. PUD MONITORING

One entity (hereinafter the Managing Entity) shall be responsible for PUD monitoring until close-out of the PUD, and this entity shall also be responsible for satisfying all PUD commitments until close-out of the PUD. At the time of this PUD approval, the Managing Entity is BCHD Partners II, LLC, 2600 Golden Gate Parkway, Naples, FL 34105. Should the Managing Entity desire to transfer the monitoring and commitments to a successor entity, then it must provide a copy of a legally binding document that needs to be approved for legal sufficiency by the County Attorney. After such approval, the Managing Entity will be released of its obligations upon written approval of the transfer by County staff, and the successor entity shall become the Managing Entity. As Owner and Developer sell off tracts, the Managing Entity shall provide written notice to County that includes an acknowledgement of the commitments required by the PUD by the new owner and the new owner's agreement to comply with the Commitments through the Managing Entity, but the Managing Entity shall not be relieved of its responsibility under this Section. When the PUD is closed-out, then the Managing Entity is no longer responsible for the monitoring and fulfillment of PUD commitments.

2. MISCELLANEOUS

- a. All other applicable state or federal permits must be obtained before commencement of the development.
- b. Pursuant to Section 125.022(5) F.S., Issuance of a development permit by a county does not in any way create any rights on the part of the applicant to obtain a permit from a state or federal agency and does not create any liability on the part of the county for issuance of the permit if the applicant fails to obtain requisite approvals or fulfill the obligations imposed by a state or federal agency or undertakes actions that result in a violation of state or federal law.

3. UTILITIES

- a. A water main stub out to the south of the residential area will be constructed at the time of residential development to allow for interconnection of the water distribution system of Pelican Nursery MPUD to the Tuscany Cove PUD (at the existing water main dead end on Cortona Way). Collier County Public Utilities will be required to make the interconnection between Pelican Nursery MPUD and Tuscany Cove PUD. The developer will provide a 15-foot wide (minimum) County Utility Easement from the Pelican Nursery water main stub out to the existing water main dead end on Cortona Way.

- b. The developer and Collier County Public Utilities will evaluate the potential to reserve area for up to four raw water well sites within the property. Conceptual locations of the four potential well sites are shown on the PUD master plan and the feasibility to provide the well sites to the developer will be determined at the time of final site planning and will be evaluated based on the compatibility of the required easements and the project land plan. Collier County Public Utilities would be required to perform all construction related to the raw water wells and to compensate the developer for the value of the easement areas.
- c. In the event that raw water wells are proposed within the Pelican Nursery PUD, the developer will construct the raw water transmission mains within the site for future connection to the county rights-of-way. Collier County Public Utilities will be responsible for providing specifications for pipe size, pipe material, and stub out location. Collier County will reimburse the developer for the reasonable cost of the installation of the raw water transmission mains.

4. TRANSPORTATION

The project shall be limited to a maximum of 1,138 PM peak hour two-way trips (net external-pass-by and internal capture adjustments made).