


REVISED EXHIBIT 1
PROJECT ACCESS LOCATIONS

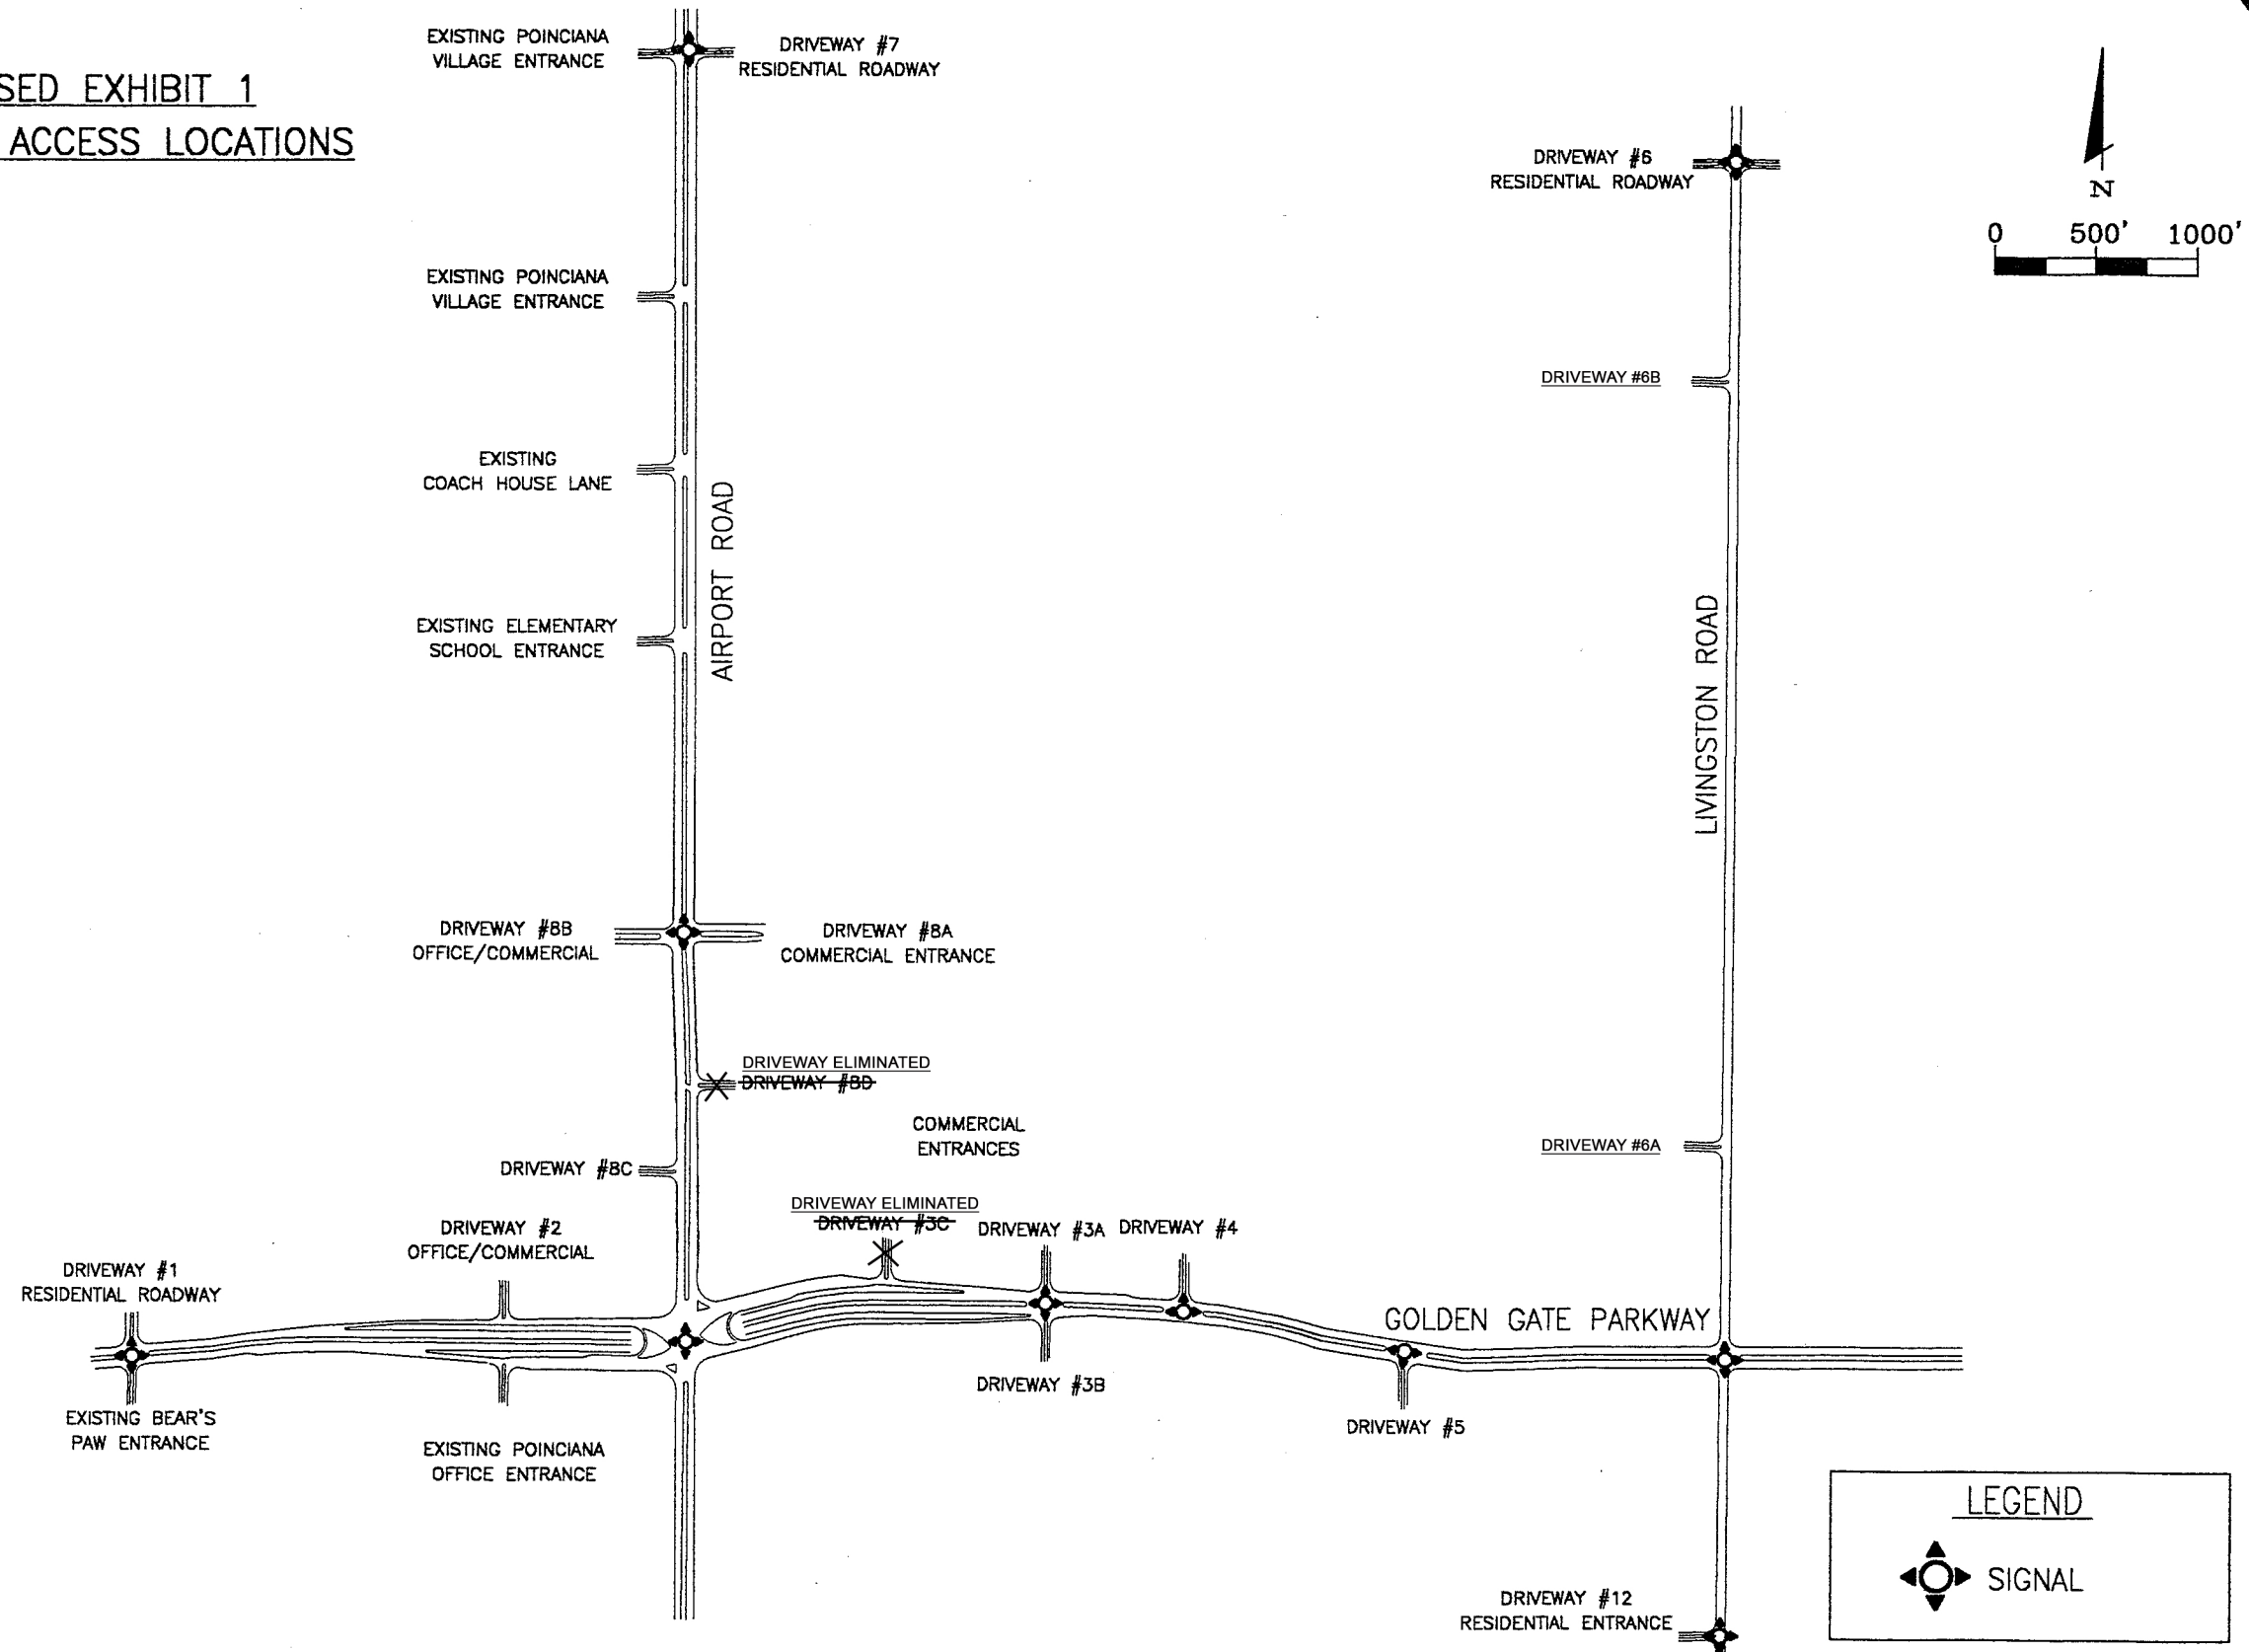

GREY OAKS DRI

GOLDEN GATE PARKWAY
CONCEPTUAL ROADWAY
MASTER PLAN



LANE ARRANGEMENTS
FOR SITE ACCESS
WITH INTERCHANGE

99587/09B/0500


Revised 07/24/2017

1 of 2

REVISED EXHIBIT 1
(CONTINUED)

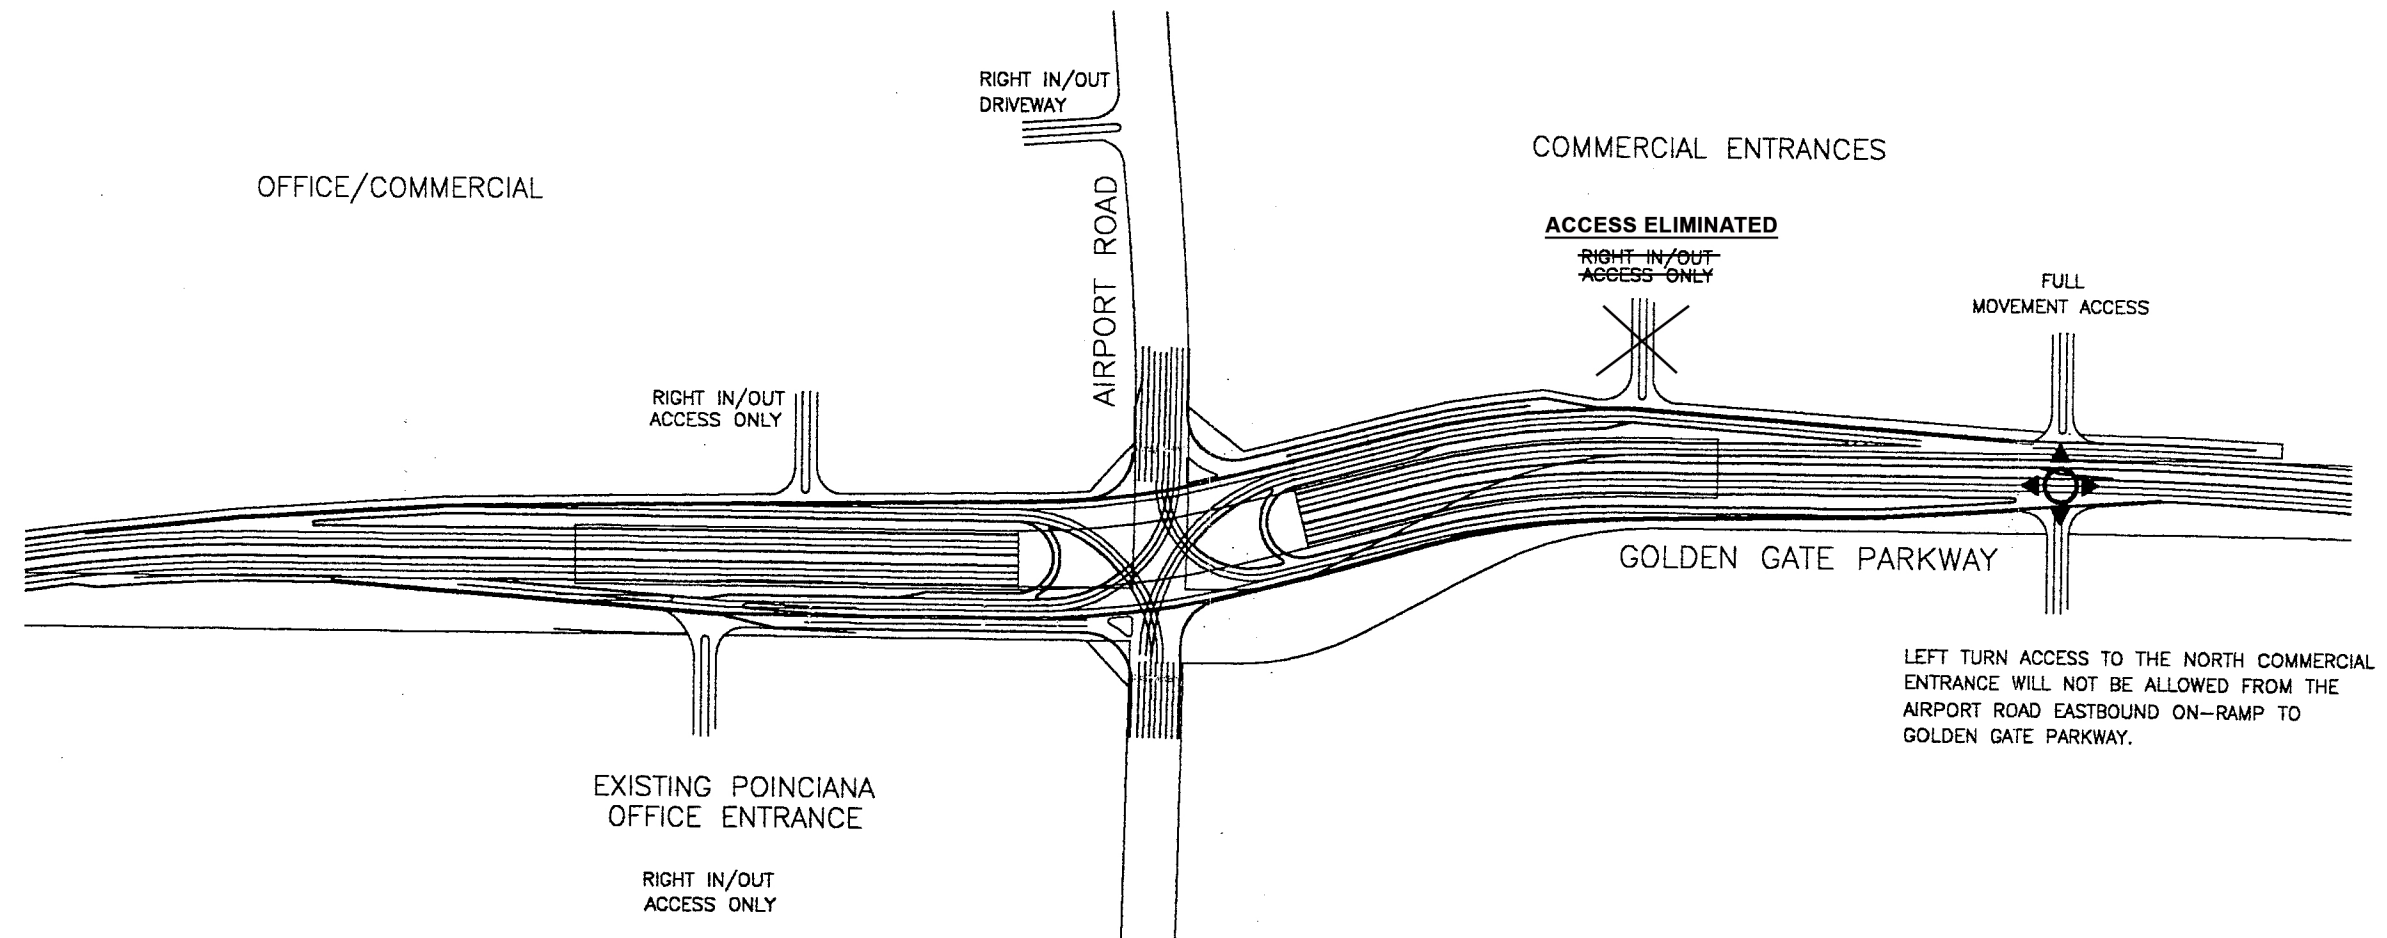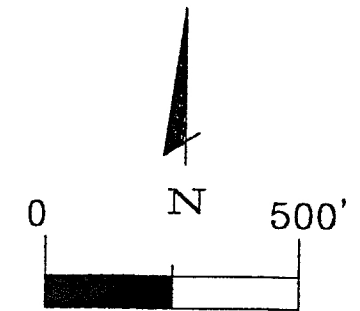

Golden Gate/Airport Road interchange geometric layout
developed and prepared by Wilson Miller, Inc.
Exhibit produced by David Plummer & Associates, Inc.
Revised by Q. Grady Minor and Associates, P.A. - 2017

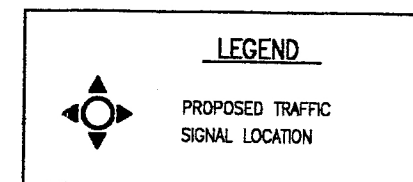

GREY OAKS DRI

GOLDEN GATE PARKWAY
CONCEPTUAL ROADWAY
MASTER PLAN

URBAN INTERCHANGE
DETAILS

99587/09A/0500

Revised 07/24/2017

2 of 2