


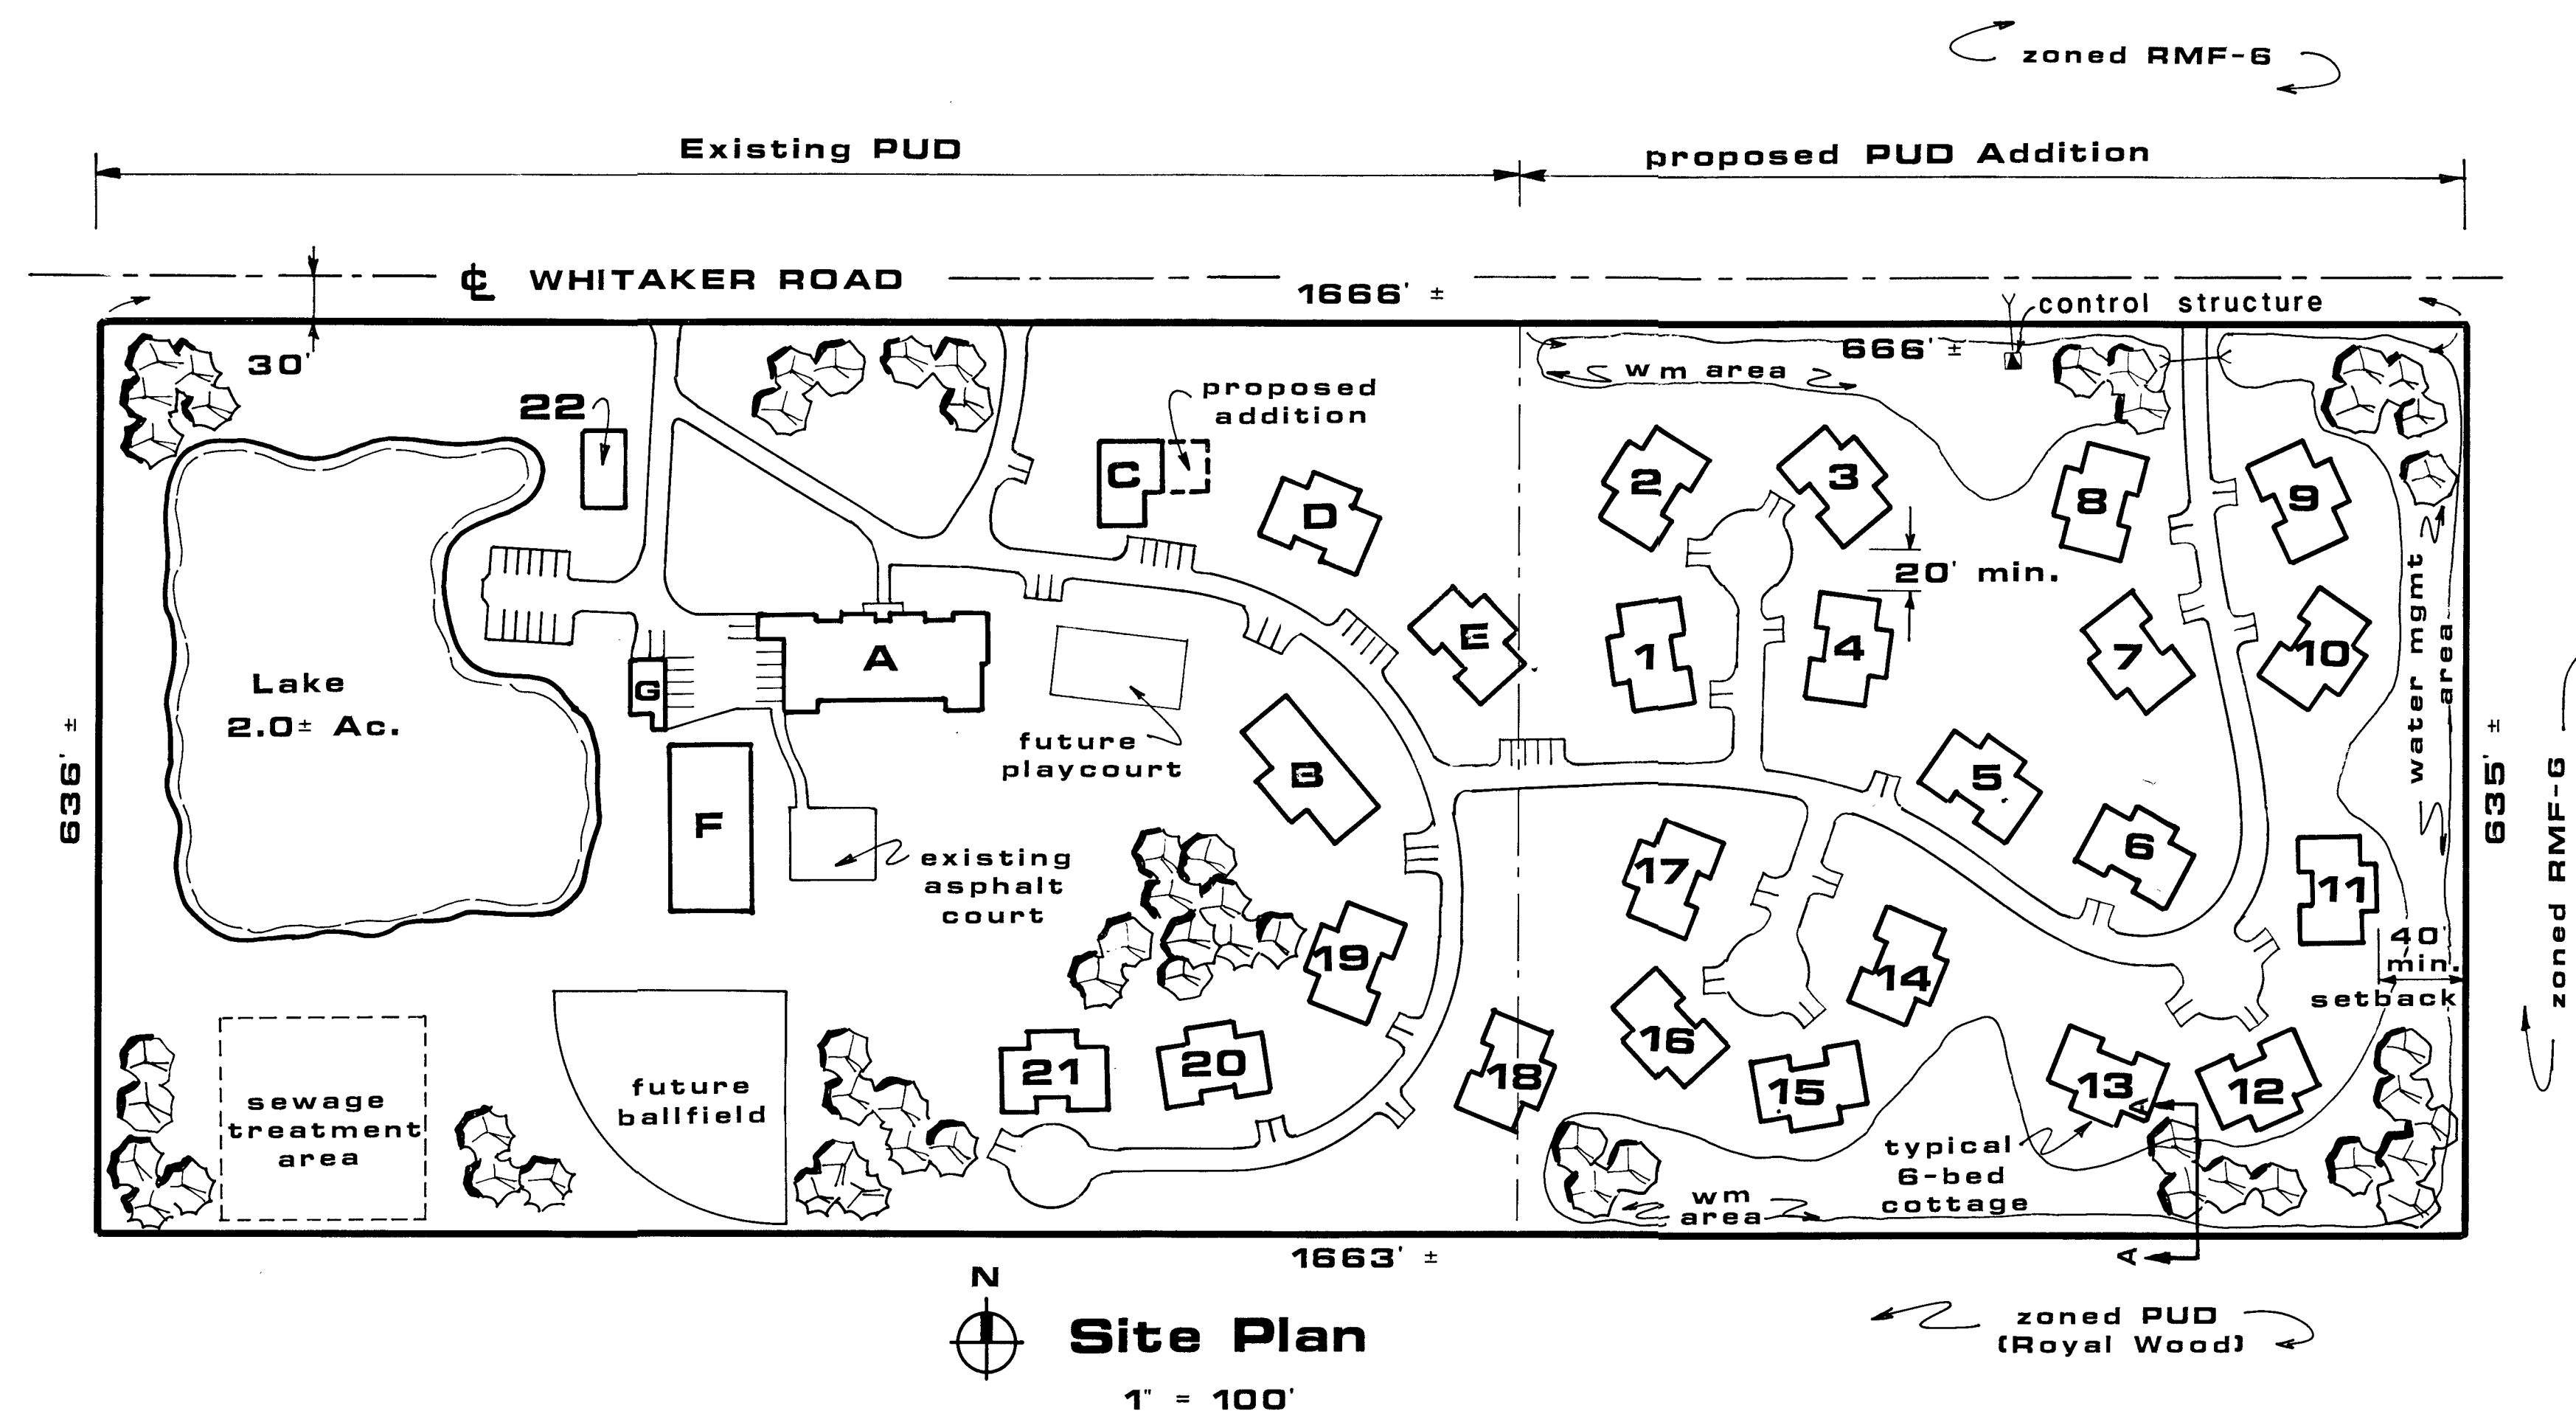


KEY

The anticipated uses are as follows. However, the final uses will be contingent upon operational needs.



- A = Existing Shelter Home (Future Day Care)
- B = Existing Youth Cottage
- C = Existing Admin. Bldg.
- D & E = Future Admin. or Health Care Bldgs.
- F = Future Gym/Activity Bldg.
- G = Existing Storage Bldg.
- 1-21 = Future Youth Cottages
- 22 = Future Caretaker's Residence

LAND USE SUMMARY

Existing PUD	14.3± Ac.
PUD Addition	9.7± Ac.
Total	24.0± Ac.

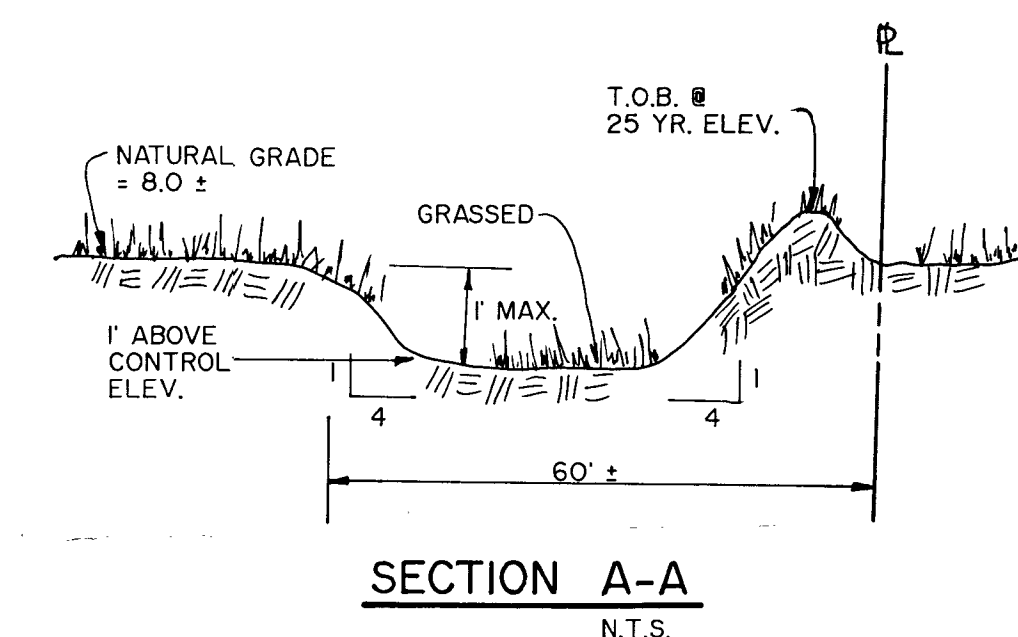

1" = 200'
Aerial Photograph

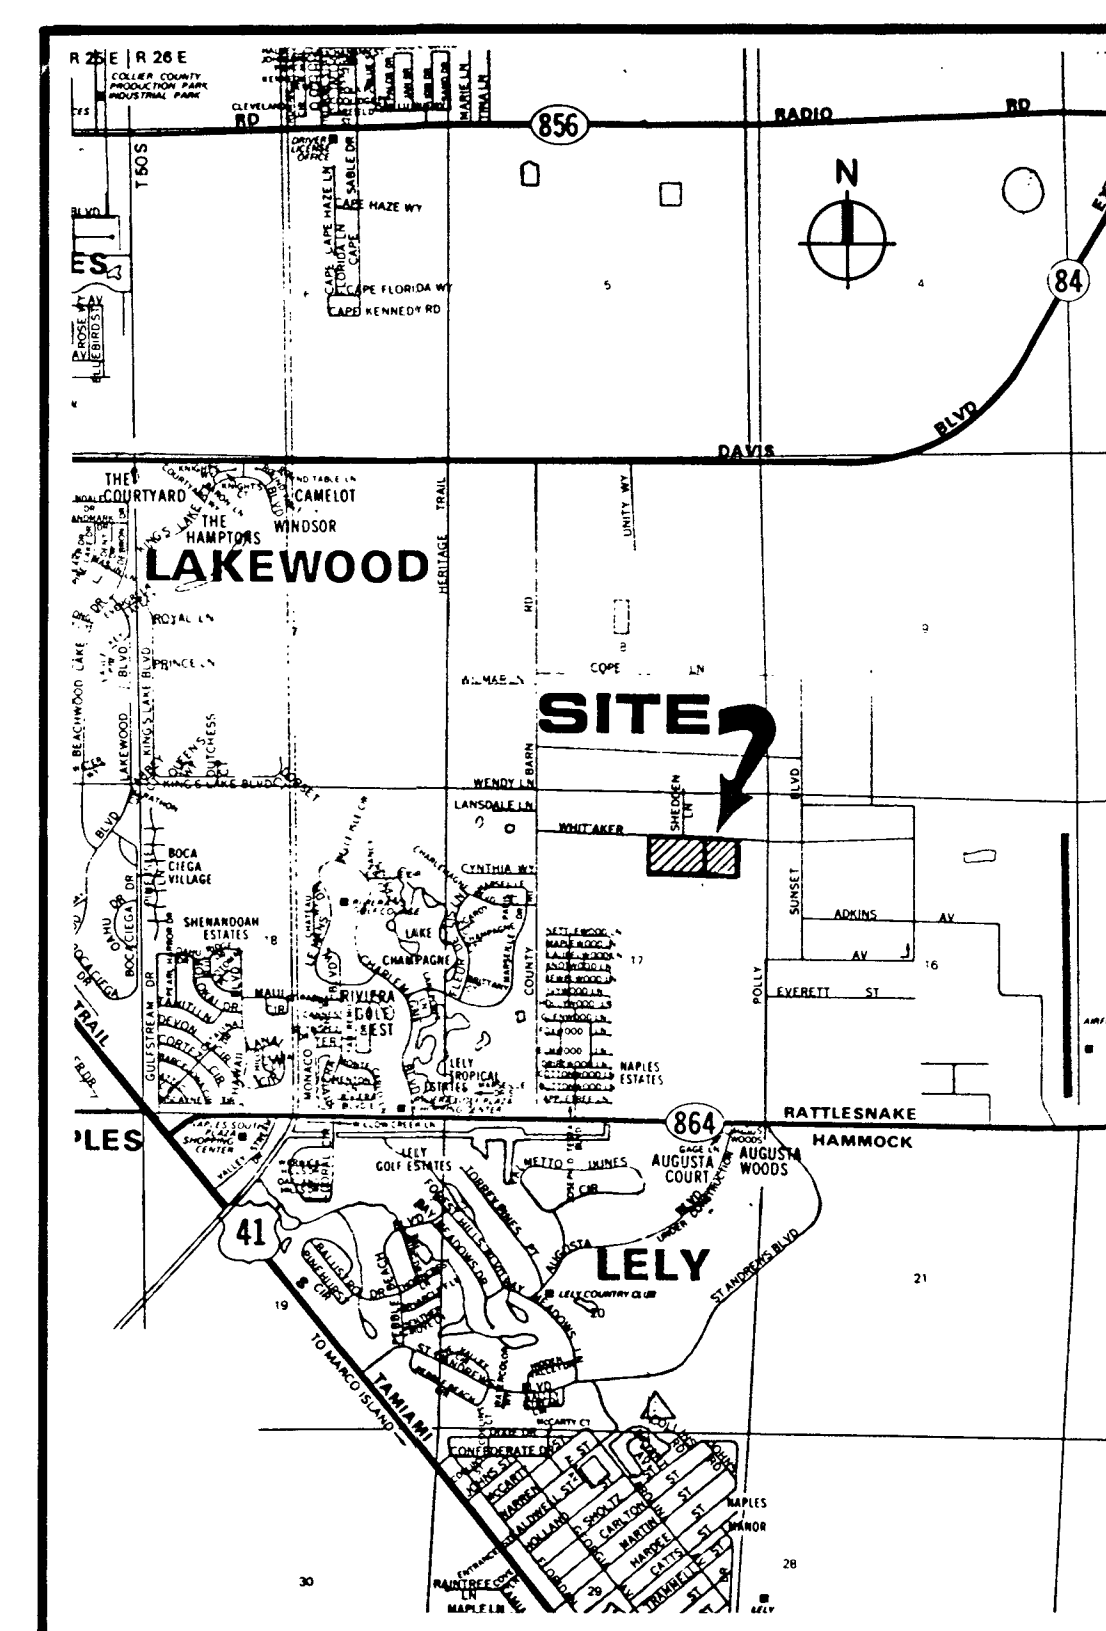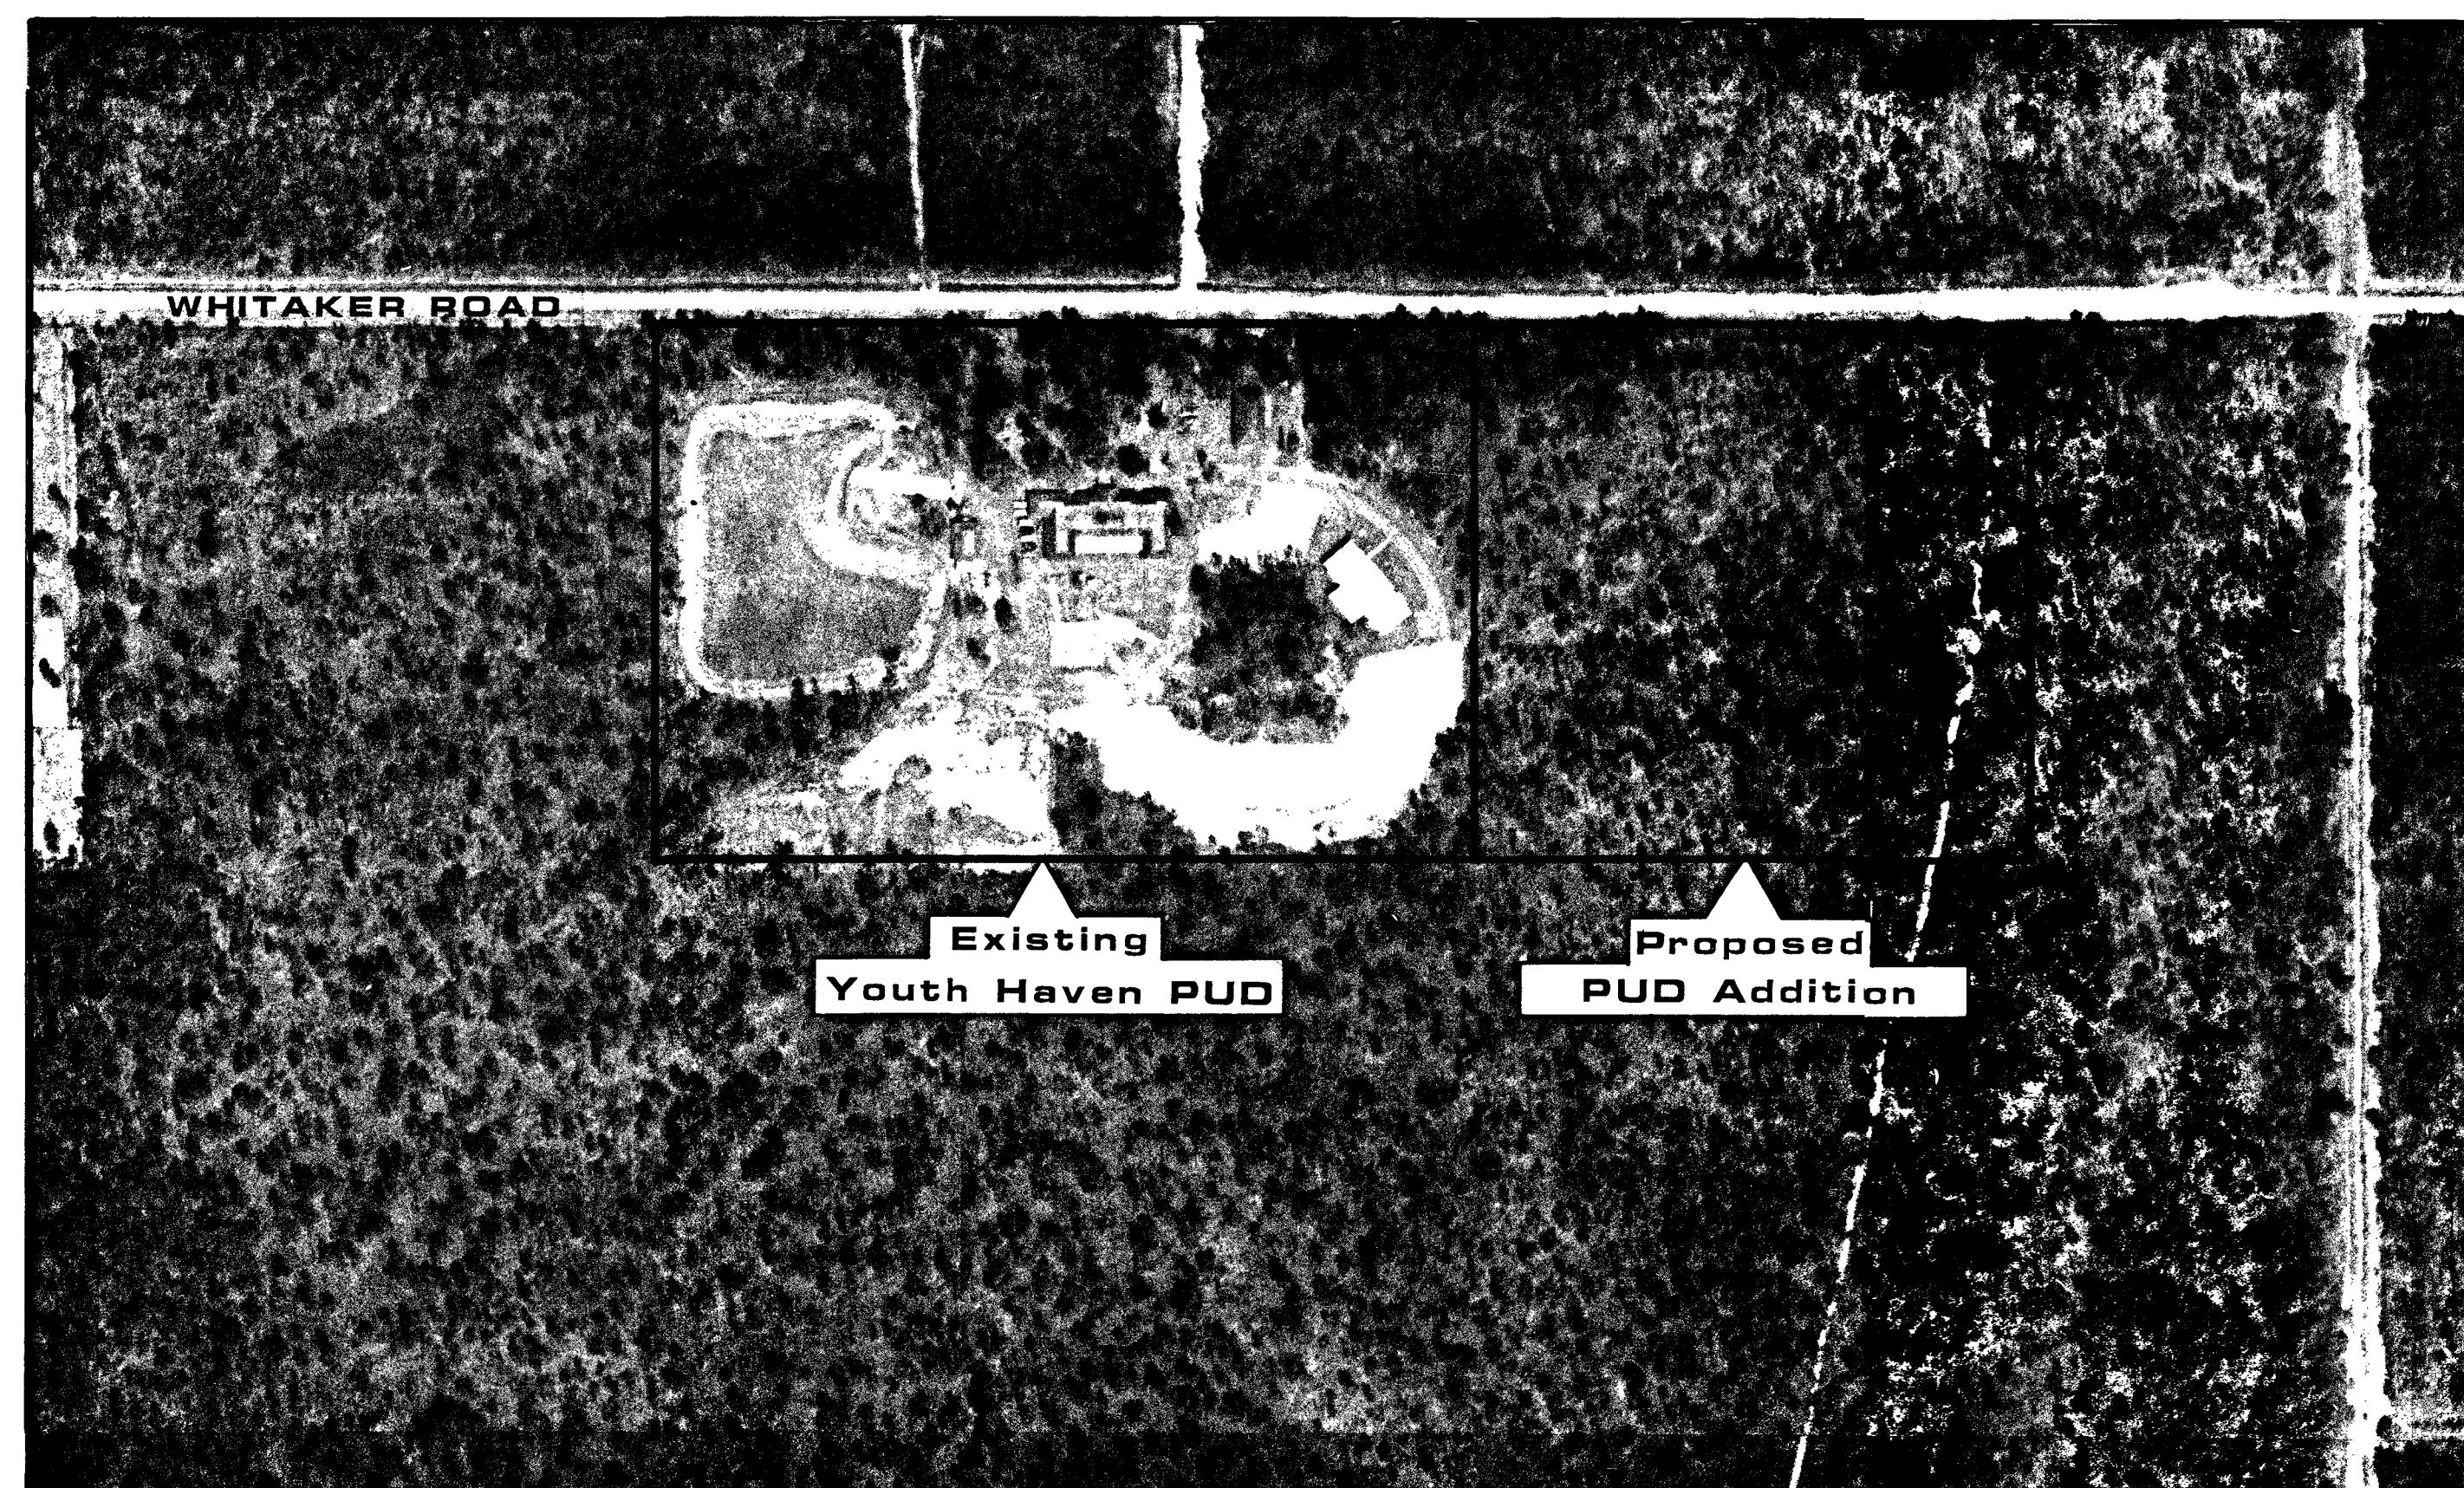

Location Plan

YOUTH HAVEN

P.U.D. AMENDMENT and REZONE

CONCEPTUAL SITE PLAN & ZONING EXHIBIT

prepared for:
YOUTH HAVEN, INC.

prepared by:
**WILSON MILLER
BARTON SOLL & PEEK, INC.**

PRINTED
NOV 03 1988

WILSON, MILLER, BARTON
SOLL & PEEK, INC.
Wilson Miller
11/4/88

Sec. 17-50-26
July 1988

W.O. #5397.2
File #RZ-175