


NOTES:
THIS PLAN IS CONCEPTUAL IN NATURE AND IS
SUBJECT TO MINOR MODIFICATION DUE TO
AGENCY PERMITTING REQUIREMENTS.

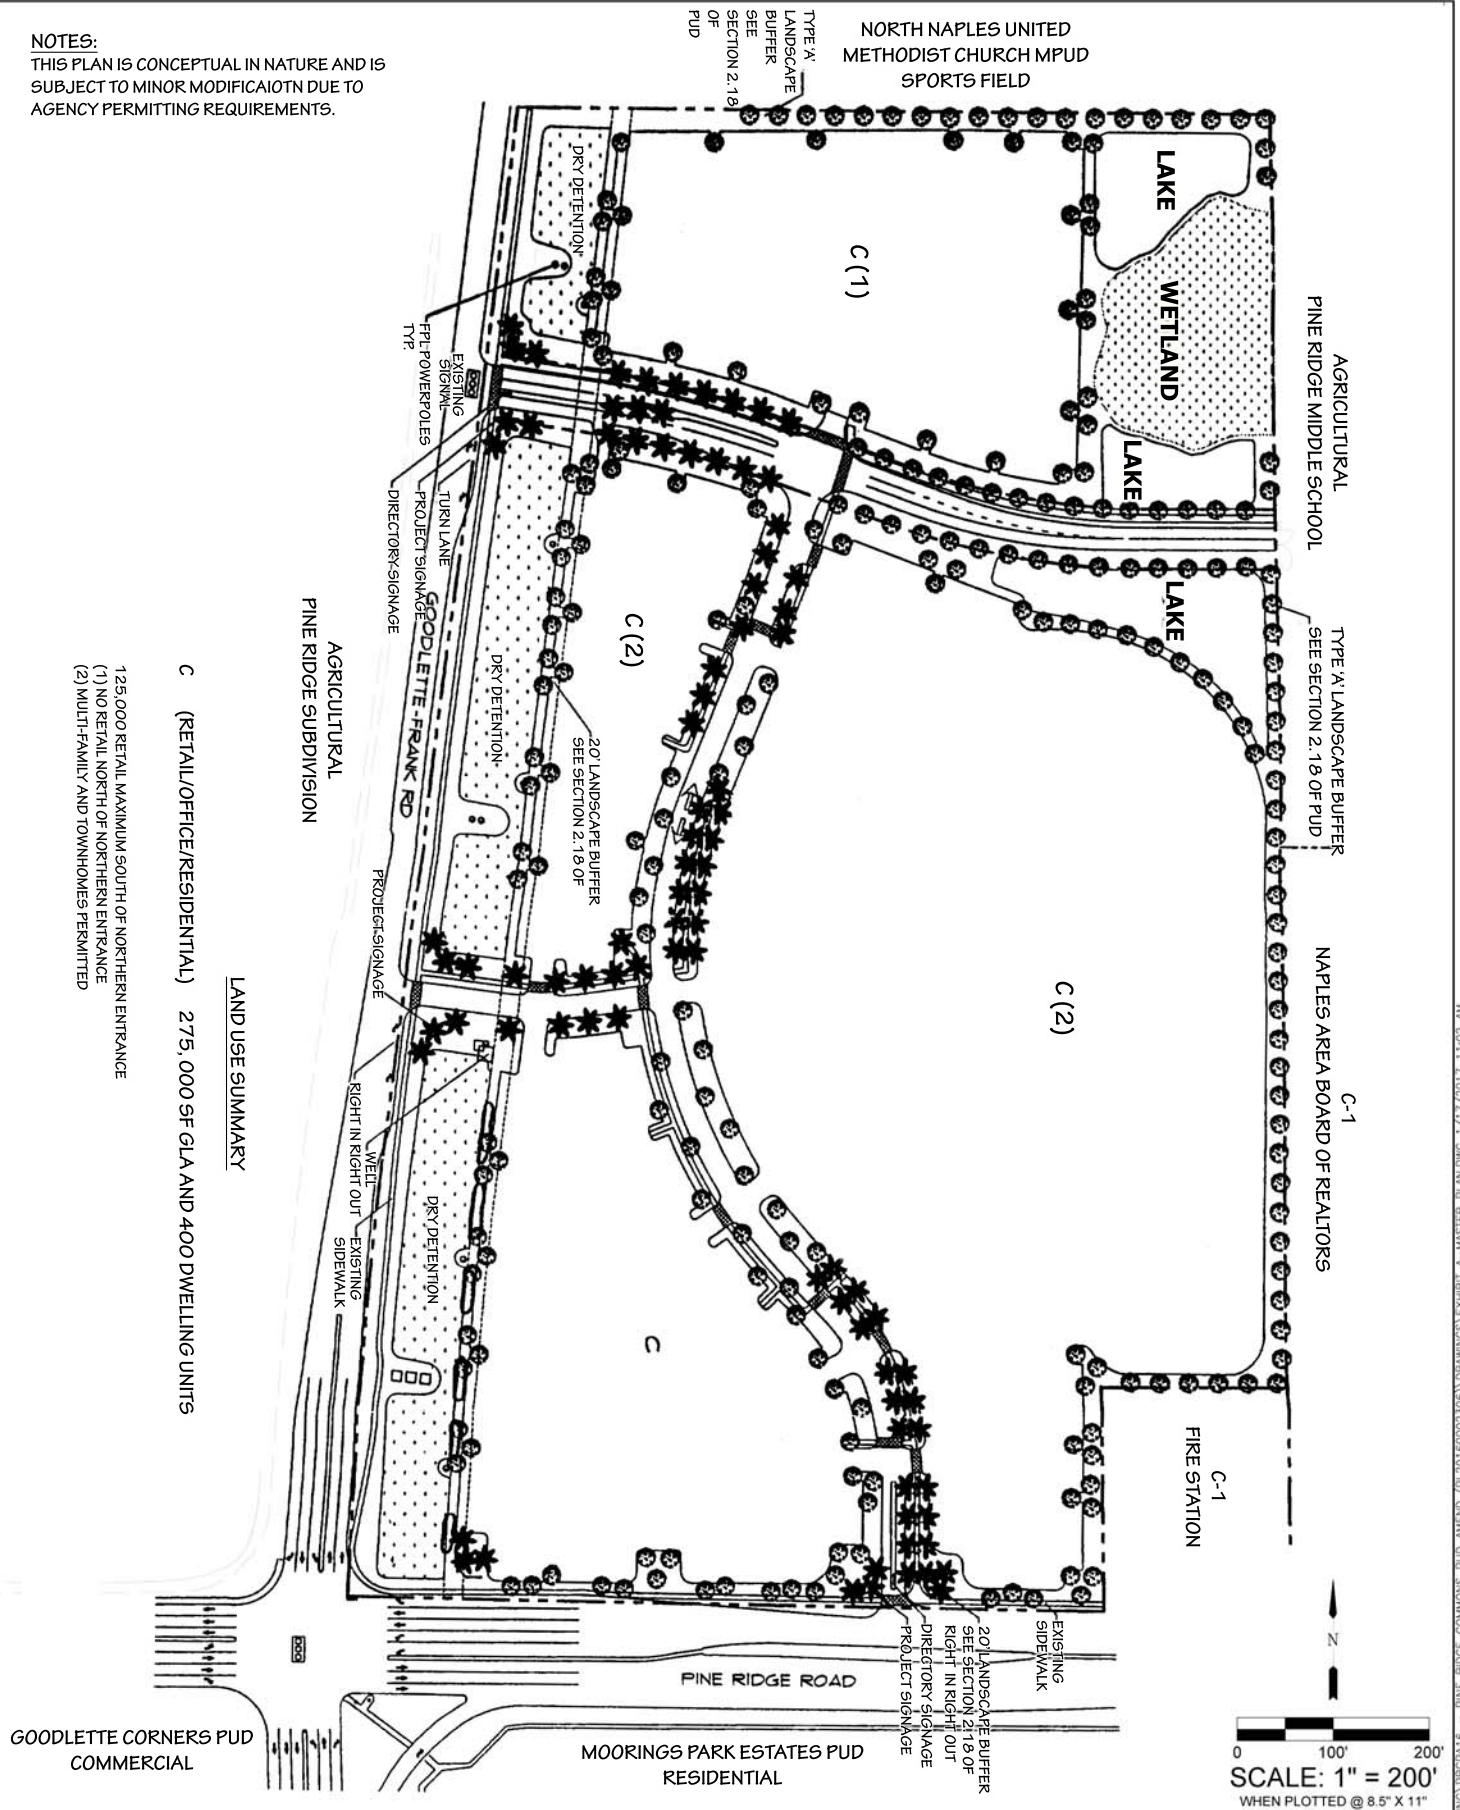

GradyMinor

Civil Engineers • Land Surveyors • Planners • Landscape Architects

Cert. of Auth. EB 0005151 Cert. of Auth. LB 0005151 Business LC 20000266

Bonita Springs: 239.947.1144 www.GradyMinor.com Fort Myers: 239.690.4380

O. Grady Minor and Associates, P.A.
3800 Via Del Rey
Bonita Springs, Florida 34134

PINE RIDGE COMMONS MPUD

EXHIBIT A
PUD MASTER PLAN

SCALE:	1" = 200'
JOB CODE:	PROPRATE
DATE:	JAN 2017
FILE NAME:	EXHIBIT A-MASTER PLAN
SHEET	1 OF 1