


AmBERTON - Mail Kiosk Roof Struct.

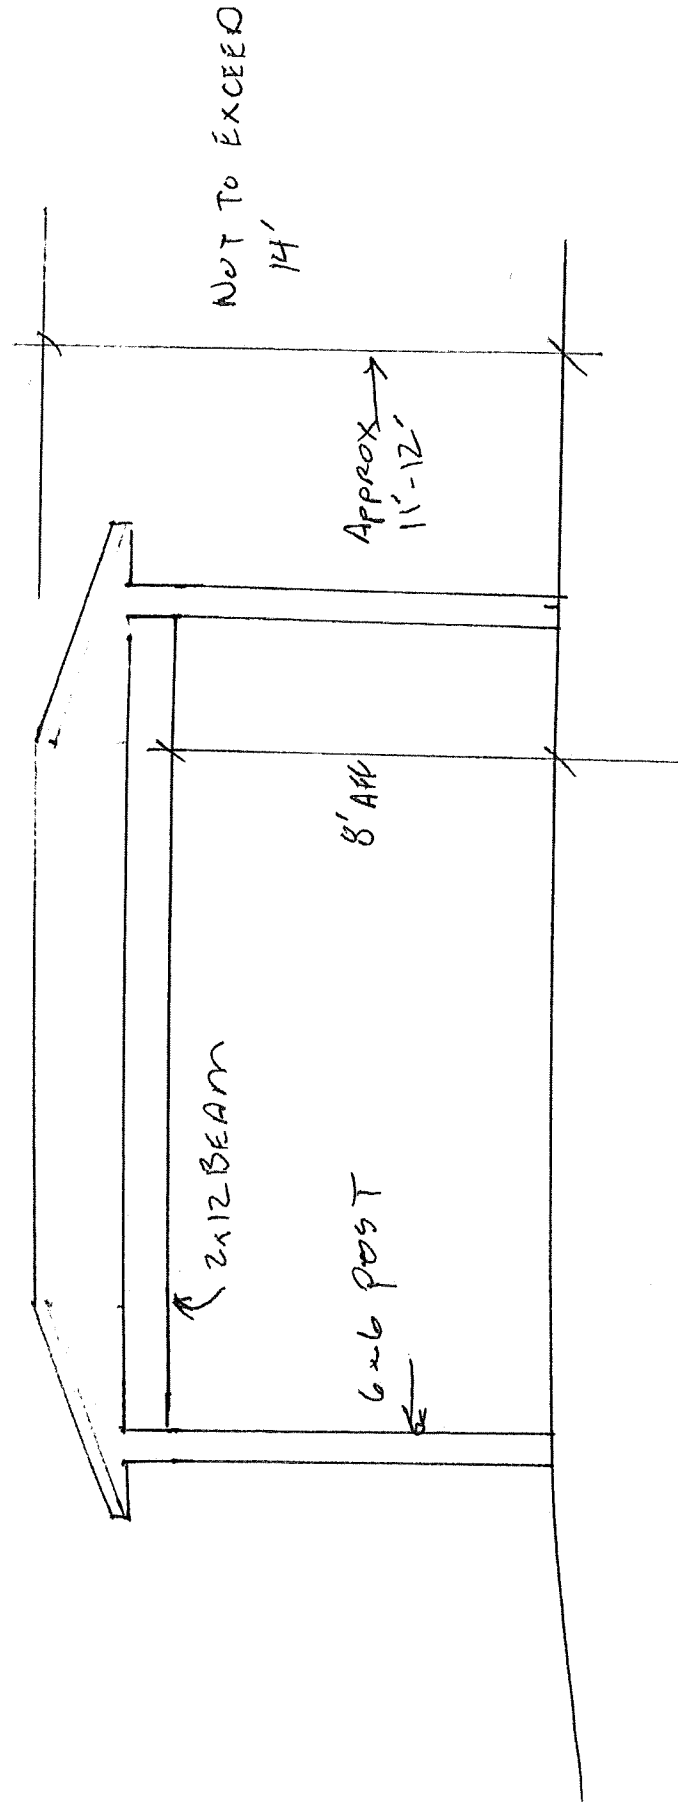




FOUNDATION SCHEDULE

24" x 24" x 16" DEEP REINFORCED CONC. FOUNDATION
P42 REINFORCED W/ #5 REBAR SPACED @ 8" O.C.
SLAB ON GRADE @ 12" O.C. AROUND NEW FOUNDATION
P42 (SIMPSON SET EPOXY, 6" EMBED).


POST SCHEDULE

(1) 4"x4" MINIMUM SIZE POSTS 3" x 6" W/ (1)
SIMPSON CHW (CONC) OR (1) SIMPSON CHWS
(CONCRETE) @ BASE U.N.G.

BEAM SCHEDULE

(2) 2x12 P.T. WOOD BEAM W/ (1) SIMPSON
CHW (CONC) OR (1) SIMPSON CHWS (CONC)
TO COORDINATE COLUMN CAP FOR CORNER CONDITION
AND BEAM/POST SIZES) @ EA. END U.N.G.

(3) 2x12 P.T. WOOD BEAM W/ (1) SIMPSON
CHW (CONC) OR (1) SIMPSON CHWS (CONC)
TO COORDINATE COLUMN CAP FOR CORNER CONDITION
AND BEAM/POST SIZES) @ EA. END U.N.G.

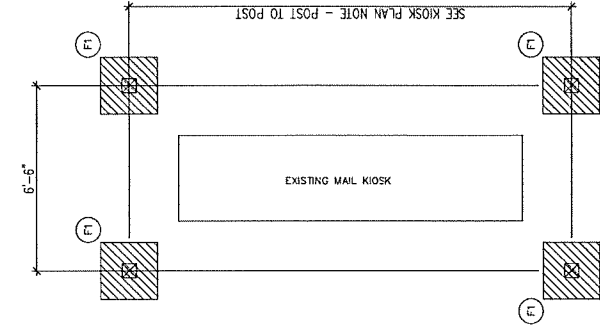


KIOSK PLAN NOTE:
THE DIMENSIONS FOR EACH OF THE MAIL KIOSK'S ARE
AS FOLLOWS:

KIOSK #1:
OVERALL ROOF = 20'-3"

POST TO POST = 17'-9"

KIOSK #2:
OVERALL ROOF = 19'-0"

POST TO POST = 16'-6"

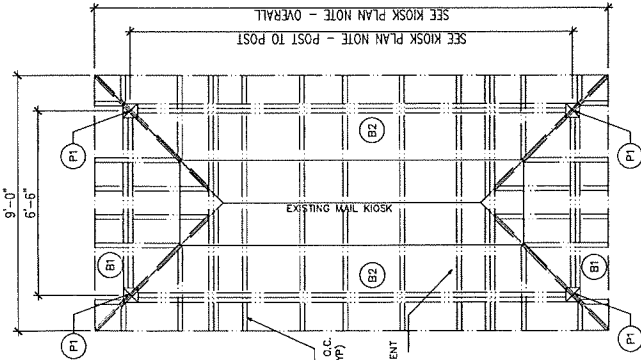

PRE-ENGINEERED ROOF
TRUSSES SPACED @ 24" O.C.
DESIGNED BY OTHERS (TYP)

TILE/METAL: PEEL AND STICK ROOFING UNDERLAYMENT
OVER 19/32" O.S.B. OR 3/4" PLYWOOD FASTENED TO
STRUCTURE WITH 1" x 6" SCREWS @ 12" O.C. FIELD
BOUNDARIES, 6" O.C. EDGES & 8" O.C. FIELD

FRAMING PLAN

SCALE: N.T.S.

NOTE: TRUSS MANUFACTURER TO MATCH THE TRUSS
MANUFACTURER'S TRUSS ENGINEERING
CUT SHEETS FOR ADDITIONAL PERMANENT BRACING
THAT MAY BE REQUIRED.

FOUNDATION PLAN

SCALE: N.T.S.

NOTE: TRUSS MANUFACTURER TO MATCH THE TRUSS
MANUFACTURER'S TRUSS ENGINEERING
CUT SHEETS FOR ADDITIONAL PERMANENT BRACING
THAT MAY BE REQUIRED.

AMBERTON APARTMENTS
MAIL KIOSK ROOF STRUCTURE
NAPLES, FL
Florida

JOB NUMBER: 2304006

DATE: JANUARY 9, 2008

DRAWN BY: JMS

SCALE:

SHEET NUMBER

S1.1

SIGN & SEAL

ALL OTHER TRUSSES

WOOD FRAMED (TYP)





ROOF BRACING PLAN

SCALE: N.T.S.

NOTE: TRUSS MANUFACTURER'S TRUSS ENGINEERING
CUT SHEETS FOR ADDITIONAL PERMANENT BRACING
THAT MAY BE REQUIRED.



Date	Description	Proposal #
3/15/2018	SOLAR SHADE STRUCTURE HIP DESIGN	21631252

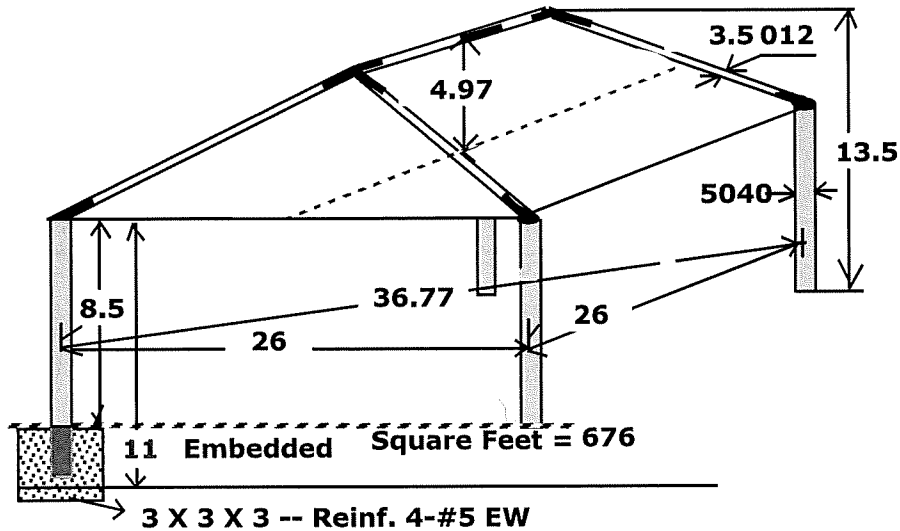

Reebar Total: 0 - # 5EW Concrete Total: 4.00 Cy
Footer Multiple caps

TYPICALLY FOOTER SIZE SHOWN, ACTUAL FOOTER WILL VARY
BASED ON LOCAL SOIL CONDITIONS AND APPLICABLE CODES.

QTY	Rows	1	L	W	H	DESCRIPTION
1	1 Dome	26' X	26' X	8.5'		SOLAR SHADE STRUCTURE HIP DESIGN
4	4 EMBEDDED COLUMNS					POWDER COATING COLUMNS & HOOPS
						STEEL COLOR : TO BE SELECTED FABRIC COLOR: TO BE SELECTED

Design by	Design for
	KORKAT
	BECCA BLANKENSHIP
	770-214-9322 Fax:

150 Adamson Industrial Blvd, GA 30117 Tel:888-829-8997 Fax: 770 834-6495
www.superiorshadeinc.com Email:Sales@superiorshadeinc.com

